



W2-1115(0)-3618
R2-1-3648
R10-1108p-3618
R2-1106p-3618


*THIS SIGN SHALL BE TAKEN DOWN WHEN WORKERS ARE NOT PRESENT

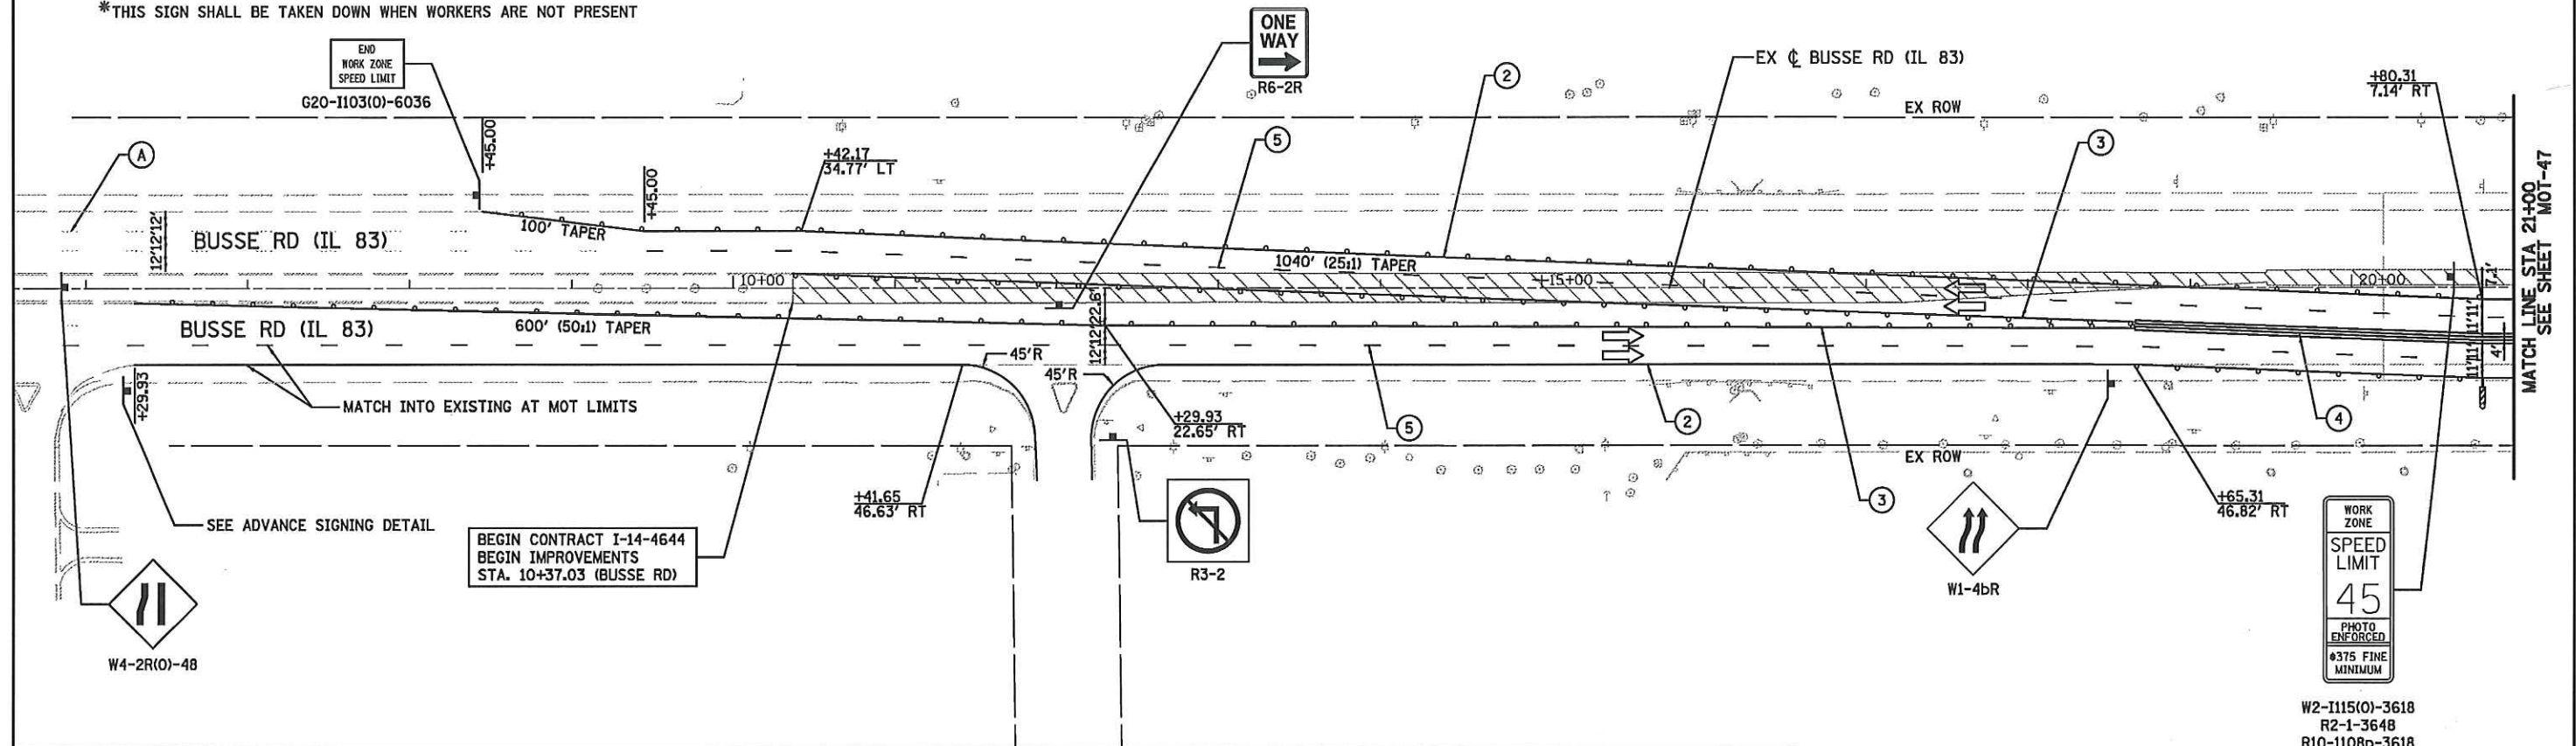

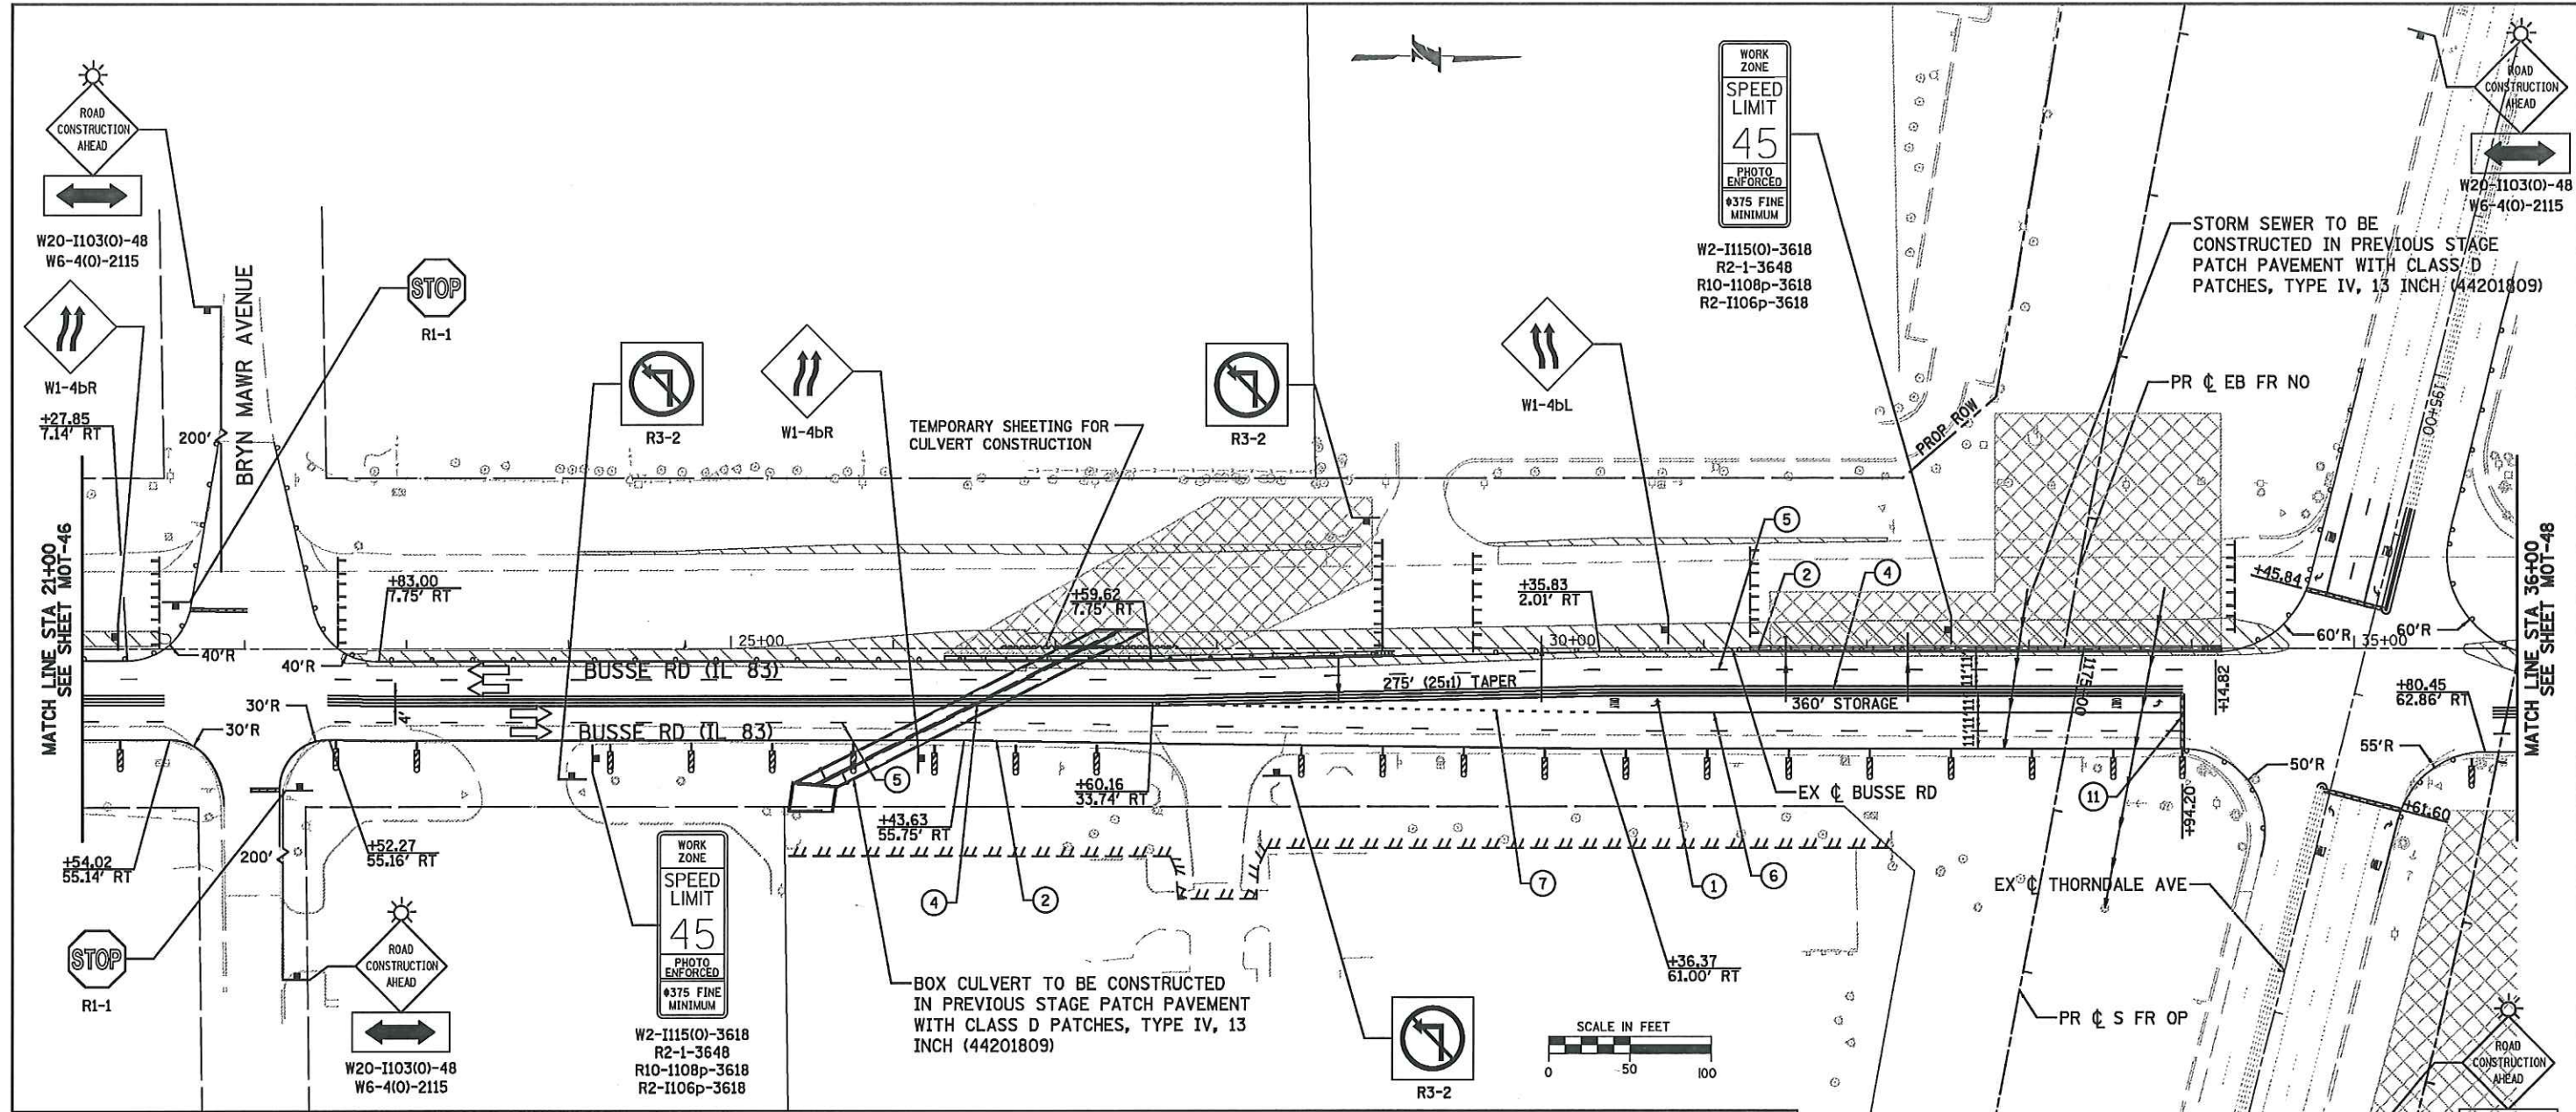

- CONSTRUCTION WORK ZONE
TEMPORARY PAVEMENT
TYPE II BARRICADES OR DRUMS WITH STEADY BURNING LIGHT @ 50' CENTERS (25' CENTERS ALONG TAPERS)
TYPE III BARRICADE WITH STEADY BURNING LIGHT
TEMPORARY CONCRETE BARRIER (70400100)
IMPACT ATTENUATORS, TEMPORARY (FULLY REDIRECTIVE, NARROW), TEST LEVEL 3 (70600260)
CONSTRUCTION SIGN PER IDOT STANDARDS
DIRECTION OF TRAFFIC
TEMPORARY RAMP, SPECIAL (X4060995)
VERTICAL PANEL WITH STEADY BURNING LIGHT 50 FT C-C
EXISTING PAVEMENT MARKING
PROPOSED PERMANENT PAVEMENT MARKING
TEMPORARY PAVEMENT MARKING ALREADY IN PLACE

- MOT LEGEND
- | | |
|---|---|
| 1 PAVEMENT MARKING TAPE, TYPE III - LETTERS AND SYMBOLS (70300510) | 12 THERMOPLASTIC PAVEMENT MARKING - LETTERS AND SYMBOLS (78000100) |
| 2 PAVEMENT MARKING TAPE, TYPE III - LINE 4" (SOLID, WHITE) (70300520) | 13 THERMOPLASTIC PAVEMENT MARKING - LINE 4" (SOLID, WHITE) (78000200) |
| 3 PAVEMENT MARKING TAPE, TYPE III - LINE 4" (SOLID, YELLOW) (70300520) | 14 THERMOPLASTIC PAVEMENT MARKING - LINE 4" (SOLID, YELLOW) (78000200) |
| 4 PAVEMENT MARKING TAPE, TYPE III - LINE 4" (SOLID, DOUBLE YELLOW) (70300520) | 15 THERMOPLASTIC PAVEMENT MARKING - LINE 4" (SOLID, DOUBLE YELLOW) (78000200) |
| 5 PAVEMENT MARKING TAPE, TYPE III - LINE 4" (30' SKIP - 10' DASH, WHITE) (70300520) | 16 THERMOPLASTIC PAVEMENT MARKING - LINE 4" (30' SKIP - 10' DASH, WHITE) (78000200) |
| 6 PAVEMENT MARKING TAPE, TYPE III - LINE 6" (SOLID, WHITE) (70300540) | 17 THERMOPLASTIC PAVEMENT MARKING - LINE 6" (SOLID, WHITE) (78000400) |
| 7 PAVEMENT MARKING TAPE, TYPE III - LINE 6" (6' SKIP - 2' DASH, WHITE) (70300540) | 18 THERMOPLASTIC PAVEMENT MARKING - LINE 6" (6' SKIP - 2' DASH, WHITE) (78000400) |
| 8 PAVEMENT MARKING TAPE, TYPE III - LINE 8" (SOLID, WHITE) (70300550) | 19 THERMOPLASTIC PAVEMENT MARKING - LINE 8" (SOLID, WHITE) (78000500) |
| 9 PAVEMENT MARKING TAPE, TYPE III - LINE 12" (SOLID, YELLOW) (70300560) | 20 THERMOPLASTIC PAVEMENT MARKING - LINE 12" (SOLID, YELLOW) (78000600) |
| 10 PAVEMENT MARKING TAPE, TYPE III - LINE 12" (SOLID, WHITE) (70300560) | 21 THERMOPLASTIC PAVEMENT MARKING - LINE 12" (SOLID, WHITE) (78000600) |
| 11 PAVEMENT MARKING TAPE, TYPE III - LINE 24" (STOP BAR, WHITE) (70300570) | 22 THERMOPLASTIC PAVEMENT MARKING - LINE 24" SOLID WHITE (78000650) |

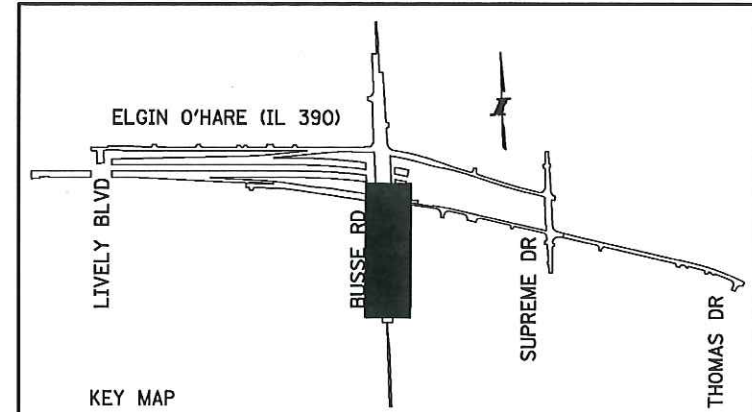


DRAWN BY JAC DATE 04/22/15
CHECKED BY AAS DATE 04/28/15

PATRICK ENGINEERING
PCS JV
THE ILLINOIS STATE TOLL HIGHWAY AUTHORITY
2700 OGDEN AVENUE
DOWNERS GROVE, ILLINOIS 60515


REVISIONS		
NO.	DATE	DESCRIPTION

CONTRACT NO. I-14-4644
MAINTENANCE OF TRAFFIC
MOT PLAN - STAGE 1C
IL ROUTE 83
SHEET NO. MOT-47
DRAWING NO. 164 OF 1391

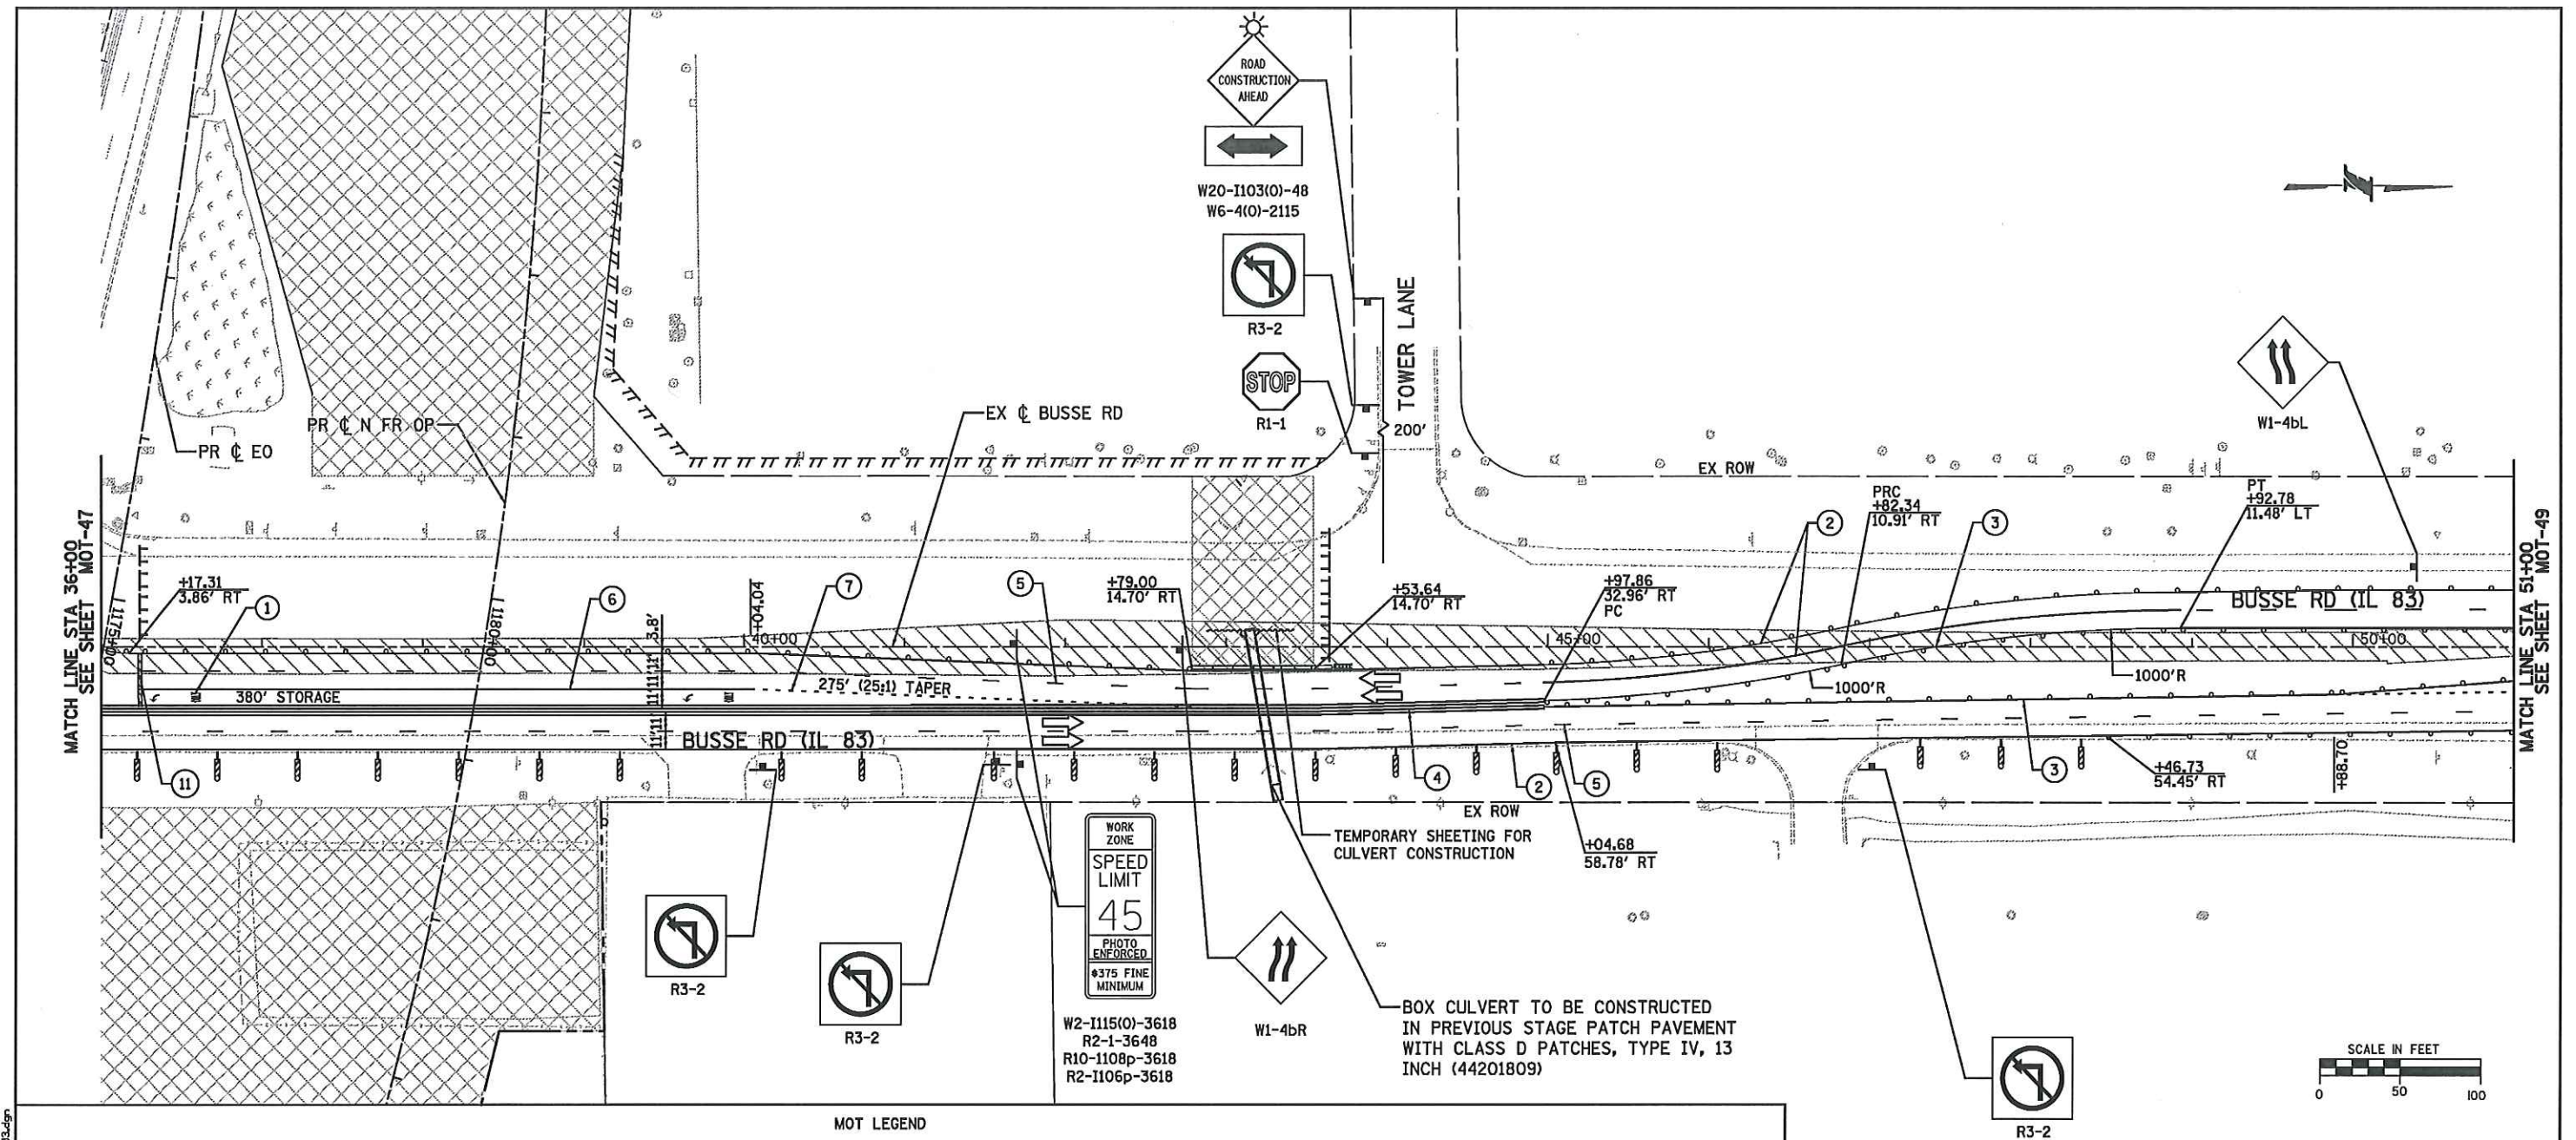

-  CONSTRUCTION WORK ZONE
-  TEMPORARY PAVEMENT
-  TYPE II BARRICADES OR DRUMS WITH STEADY BURNING LIGHT @ 50' CENTERS (25' CENTERS ALONG TAPERS)
-  TYPE III BARRICADE WITH STEADY BURNING LIGHT
-  TEMPORARY CONCRETE BARRIER (70400100)
-  IMPACT ATTENUATORS, TEMPORARY (FULLY REDIRECTIVE, NARROW), TEST LEVEL 3 (70600260)
-  CONSTRUCTION SIGN PER IDOT STANDARDS
-  DIRECTION OF TRAFFIC
-  TEMPORARY RAMP, SPECIAL (X4060995)
-  VERTICAL PANEL WITH STEADY BURNING LIGHT 50 FT C-C
-  (A) EXISTING PAVEMENT MARKING
-  (B) PROPOSED PERMANENT PAVEMENT MARKING
-  (C) TEMPORARY PAVEMENT MARKING ALREADY IN PLACE

① PAVEMENT MARKING TAPE, TYPE III - LETTERS AND SYMBOLS (70300510)	⑫ THERMOPLASTIC PAVEMENT MARKING - LETTERS AND SYMBOLS (78000100)
② PAVEMENT MARKING TAPE, TYPE III - LINE 4" (SOLID, WHITE) (70300520)	⑬ THERMOPLASTIC PAVEMENT MARKING - LINE 4" (SOLID, WHITE) (78000200)
③ PAVEMENT MARKING TAPE, TYPE III - LINE 4" (SOLID, YELLOW) (70300520)	⑭ THERMOPLASTIC PAVEMENT MARKING - LINE 4" (SOLID, YELLOW) (78000200)
④ PAVEMENT MARKING TAPE, TYPE III - LINE 4" (SOLID, DOUBLE YELLOW) (70300520)	⑮ THERMOPLASTIC PAVEMENT MARKING - LINE 4" (SOLID, DOUBLE YELLOW) (78000200)
⑤ PAVEMENT MARKING TAPE, TYPE III - LINE 4" (30' SKIP - 10' DASH, WHITE) (70300520)	⑯ THERMOPLASTIC PAVEMENT MARKING - LINE 4" (30' SKIP - 10' DASH, WHITE) (78000200)
⑥ PAVEMENT MARKING TAPE, TYPE III - LINE 6" (SOLID, WHITE) (70300540)	⑰ THERMOPLASTIC PAVEMENT MARKING - LINE 6" (SOLID, WHITE) (78000400)
⑦ PAVEMENT MARKING TAPE, TYPE III - LINE 6" (6' SKIP - 2' DASH, WHITE) (70300540)	⑱ THERMOPLASTIC PAVEMENT MARKING - LINE 6" (6' SKIP - 2' DASH, WHITE) (78000400)
⑧ PAVEMENT MARKING TAPE, TYPE III - LINE 8" (SOLID, WHITE) (70300550)	⑲ THERMOPLASTIC PAVEMENT MARKING - LINE 8" (SOLID, WHITE) (78000500)
⑨ PAVEMENT MARKING TAPE, TYPE III - LINE 12" (SOLID, YELLOW) (70300560)	⑳ THERMOPLASTIC PAVEMENT MARKING - LINE 12" (SOLID, YELLOW) (78000600)
⑩ PAVEMENT MARKING TAPE, TYPE III - LINE 12" (SOLID, WHITE) (70300560)	㉑ THERMOPLASTIC PAVEMENT MARKING - LINE 12" (SOLID, WHITE) (78000600)
㉒ PAVEMENT MARKING TAPE, TYPE III - LINE 24" (STOP BAR, WHITE) (70300570)	㉔ THERMOPLASTIC PAVEMENT MARKING - LINE 24" SOLID WHITE (78000650)

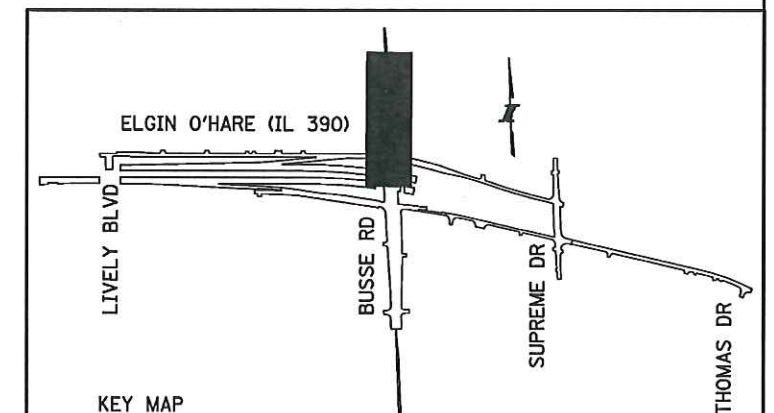

```

OPEN TABLE PELdotplot.tbl
PLOT CFGE EDWA.pdf.pltcfge
PLOT DATE 4/20/2015 PLOT SCALE = 100.00000 // tr.
FILE NAME = \\4041-2R\\4644\\int\\MOTIC-03.dgn

```

DRAWN BY JAC DATE 04/22/15
CHECKED BY AAS DATE 04/28/15




THE ILLINOIS STATE TOLL HIGHWAY AUTHORITY

2700 OGDEN AVENUE
DOWNERS GROVE, ILLINOIS 60515

REVISIONS		
NO.	DATE	DESCRIPTION


CONTRACT NO. I-14-4644
MAINTENANCE OF TRAFFIC
MOT PLAN - STAGE 1D
IL ROUTE 83

SHEET NO.
MOT-48
DRAWING NO.
165 OF 1391

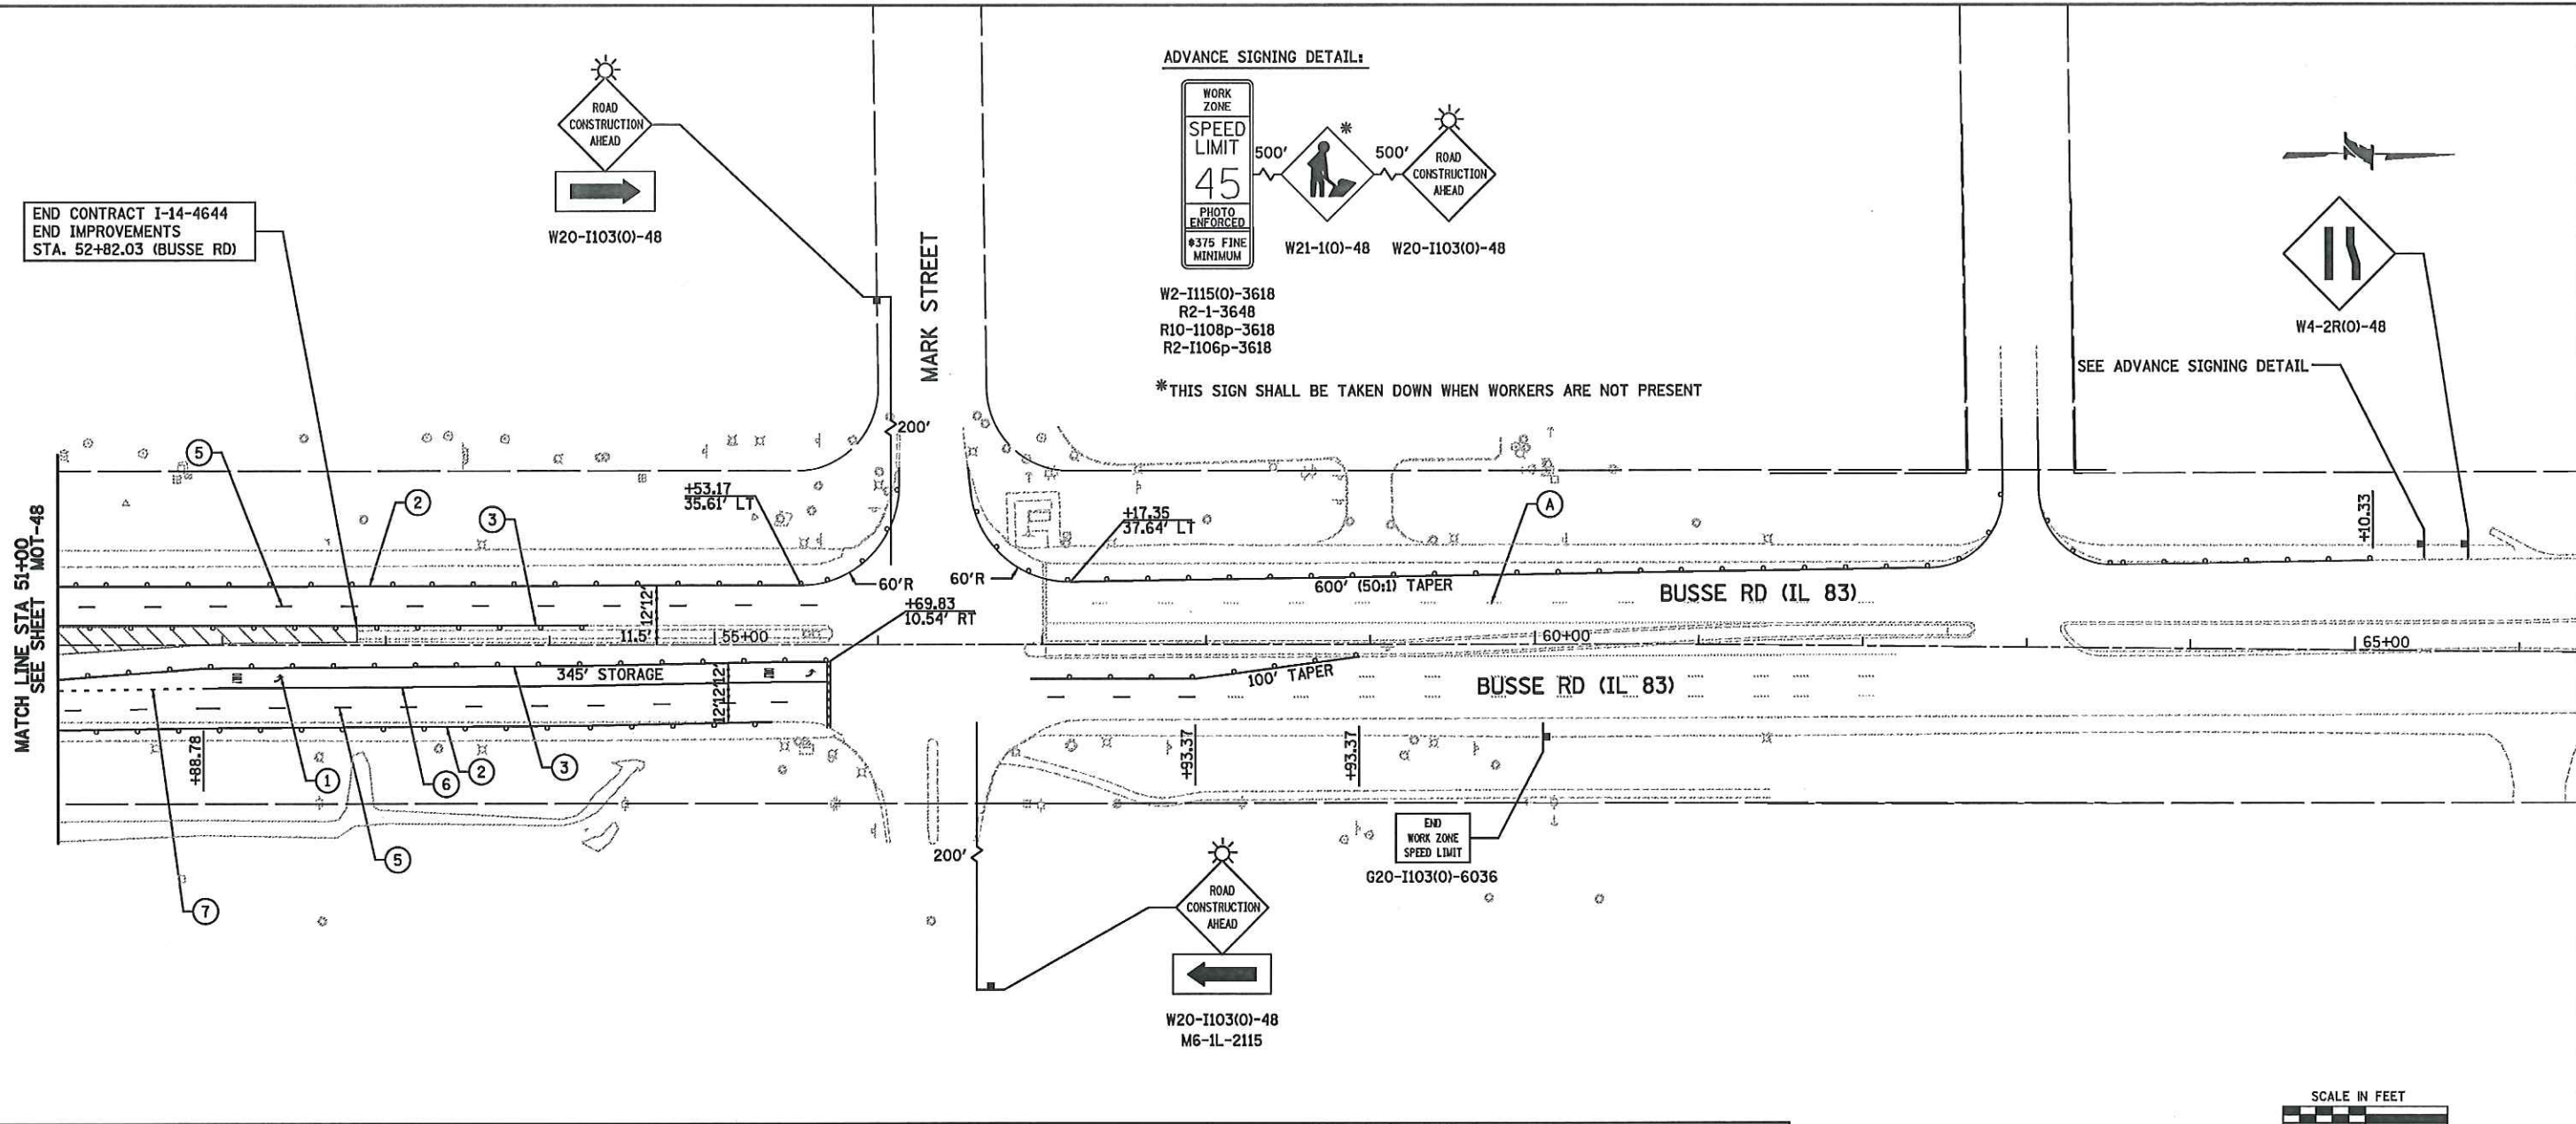


MOT LEGEND	
	CONSTRUCTION WORK ZONE
	TEMPORARY PAVEMENT
	TYPE II BARRICADES OR DRUMS WITH STEADY BURNING LIGHT @ 50' CENTERS (25' CENTERS ALONG TAPERS)
	TYPE III BARRICADE WITH STEADY BURNING LIGHT
	TEMPORARY CONCRETE BARRIER (70400100)
	IMPACT ATTENUATORS, TEMPORARY (FULLY REDIRECTIVE, NARROW), TEST LEVEL 3 (70600260)
	CONSTRUCTION SIGN PER IDOT STANDARDS
	DIRECTION OF TRAFFIC
	TEMPORARY RAMP, SPECIAL (X4060995)
	VERTICAL PANEL WITH STEADY BURNING LIGHT 50 FT C-C
	EXISTING PAVEMENT MARKING
	PROPOSED PERMANENT PAVEMENT MARKING
	TEMPORARY PAVEMENT MARKING ALREADY IN PLACE

1 PAVEMENT MARKING TAPE, TYPE III - LETTERS AND SYMBOLS (70300510)	12 THERMOPLASTIC PAVEMENT MARKING - LETTERS AND SYMBOLS (78000100)
2 PAVEMENT MARKING TAPE, TYPE III - LINE 4" (SOLID, WHITE) (70300520)	13 THERMOPLASTIC PAVEMENT MARKING - LINE 4" (SOLID, WHITE) (78000200)
3 PAVEMENT MARKING TAPE, TYPE III - LINE 4" (SOLID, YELLOW) (70300520)	14 THERMOPLASTIC PAVEMENT MARKING - LINE 4" (SOLID, YELLOW) (78000200)
4 PAVEMENT MARKING TAPE, TYPE III - LINE 4" (SOLID, DOUBLE YELLOW) (70300520)	15 THERMOPLASTIC PAVEMENT MARKING - LINE 4" (SOLID, DOUBLE YELLOW) (78000200)
5 PAVEMENT MARKING TAPE, TYPE III - LINE 4" (30' SKIP - 10' DASH, WHITE) (70300520)	16 THERMOPLASTIC PAVEMENT MARKING - LINE 4" (30' SKIP - 10' DASH, WHITE) (78000200)
6 PAVEMENT MARKING TAPE, TYPE III - LINE 6" (SOLID, WHITE) (70300540)	17 THERMOPLASTIC PAVEMENT MARKING - LINE 6" (SOLID, WHITE) (78000400)
7 PAVEMENT MARKING TAPE, TYPE III - LINE 6" (6' SKIP - 2' DASH, WHITE) (70300540)	18 THERMOPLASTIC PAVEMENT MARKING - LINE 6" (6' SKIP - 2' DASH, WHITE) (78000400)
8 PAVEMENT MARKING TAPE, TYPE III - LINE 8" (SOLID, WHITE) (70300550)	19 THERMOPLASTIC PAVEMENT MARKING - LINE 8" (SOLID, WHITE) (78000500)
9 PAVEMENT MARKING TAPE, TYPE III - LINE 12" (SOLID, YELLOW) (70300560)	20 THERMOPLASTIC PAVEMENT MARKING - LINE 12" (SOLID, YELLOW) (78000600)
10 PAVEMENT MARKING TAPE, TYPE III - LINE 12" (SOLID, WHITE) (70300560)	21 THERMOPLASTIC PAVEMENT MARKING - LINE 12" (SOLID, WHITE) (78000600)
11 PAVEMENT MARKING TAPE, TYPE III - LINE 24" (STOP BAR, WHITE) (70300570)	22 THERMOPLASTIC PAVEMENT MARKING - LINE 24" SOLID WHITE (78000650)

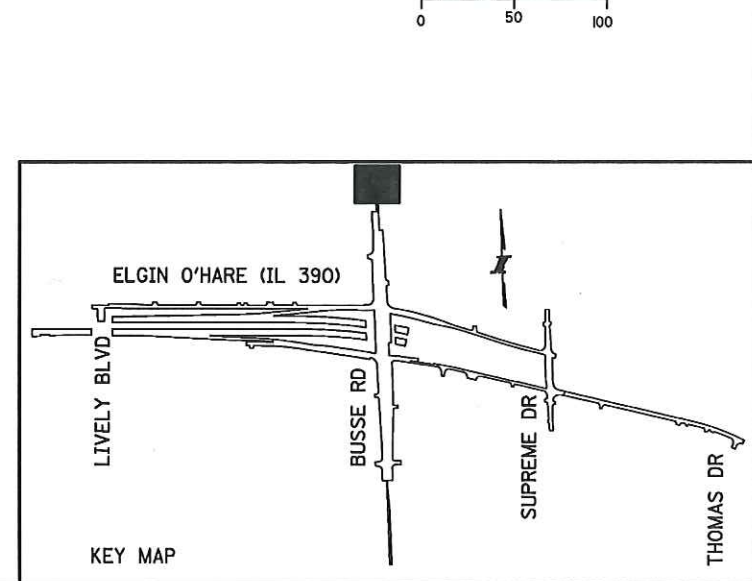


FILE NAME = \\M44-2R\4644\INT\MOT-84.dgn
PLOT DATE = 4/28/2015
PLOT SCALE = 1/8"=1'-0"
PEN TABLE
PLOT CFC
USER NAME
PLOT DATE


CONTRACTOR HAS THE OPTION OF USING HMA OR
PCC SECTION FOR TEMPORARY PAVEMENT

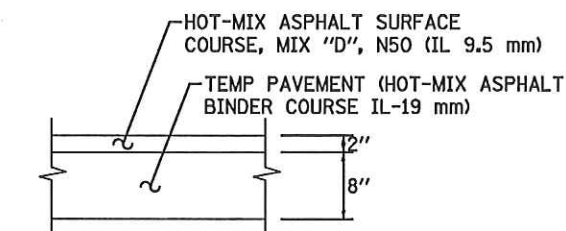


PCC TEMPORARY PAVEMENT SHALL CONSIST OF CLASS IV CONCRTE MEETING THE REQUIREMENTS OF ART. 1020 OF THE STANDARD SPECIFICATIONS; THE THICKNESS SHALL BE 10"

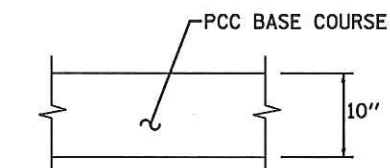

MIXTURE TYPE	PAY CODE NO	UNIT	AIR VOIDS @ NDES
TEMPORARY PAVEMENT			
HOT-MIX ASPHALT SURFACE COURSE, MIX "D", N50 (IL 9.5 mm)	Z0062456	SQ YD	4% @ 50 GYR.
TEMP PAVEMENT (HOT-MIX ASPHALT BINDER COURSE IL-19 mm)			4% @ 50 GYR.

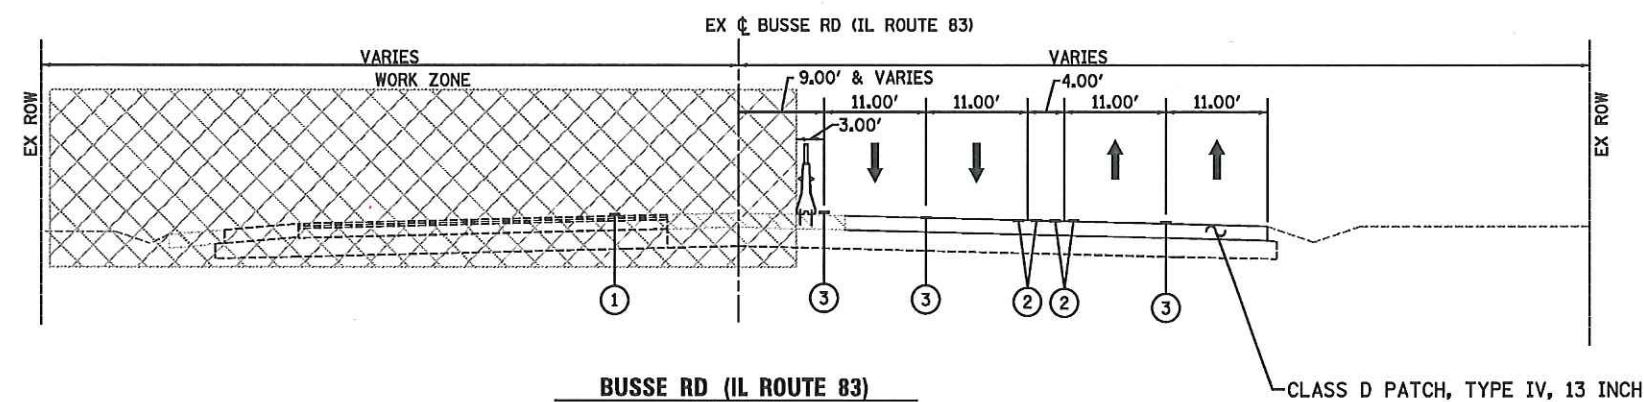

STA. 10+37.03 TO 52+82.03

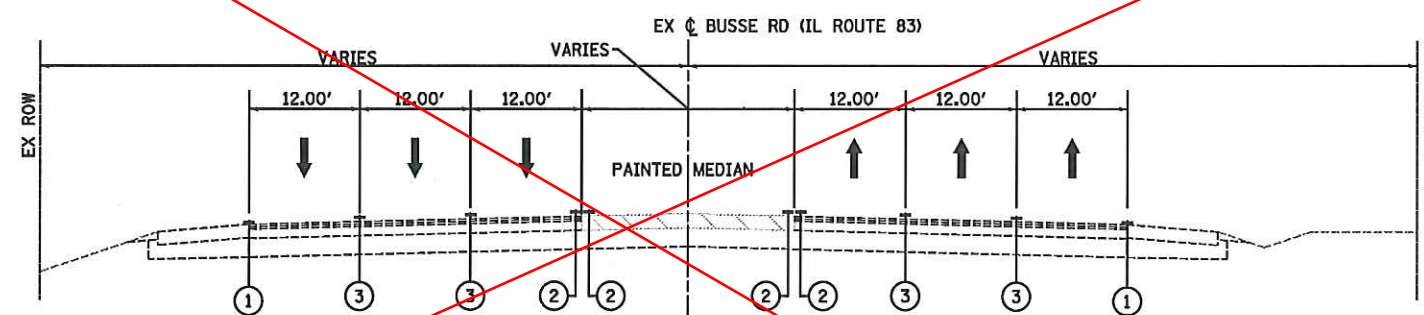

BUSSE RD (IL ROUTE 83)
STAGE 1D – WINTER PERIOD

STA. 10+37.03 TO 52+82.03

	TEMPORARY PAVEMENT	① PAVEMENT MARKING TAPE, TYPE III - LINE 4" (SOLID, WHITE) (70300520)
	CONSTRUCTION WORK ZONE	② PAVEMENT MARKING TAPE, TYPE III - LINE 4" (SOLID, YELLOW) (70300520)
	DIRECTION OF TRAFFIC	③ PAVEMENT MARKING TAPE, TYPE III - LINE 4" (30' SKIP - 10' DASH, WHITE) (70300520)
	TYPE II BARRICADES OR DRUMS WITH STEADY BURNING MONO DIRECTIONAL LIGHT IN ONE WAY OR MULTI WAY SECTIONS, AND BI-DIRECTIONAL STEADY BURN LIGHT IN TWO LANE TWO WAY ROADWAY SECTIONS.	④ THERMOPLASTIC PAVEMENT MARKING - LINE 4" SOLID WHITE (78000200)
		⑤ THERMOPLASTIC PAVEMENT MARKING - LINE 4" SOLID YELLOW (78000200)
		⑥ THERMOPLASTIC PAVEMENT MARKING - LINE 4" SKIP DASH WHITE, 30' SKIP - 10' DASH (78000200)
	VERTICAL PANEL WITH STEADY BURNING LIGHT	⑦ PAVEMENT MARKING TAPE, TYPE III - LINE 6" (SOLID, WHITE) (70300540)
	TEMPORARY CONCRETE BARRIER	⑧ PROPOSED PAVEMENT MARKING

```
OPEN TABLE
PLOT CFG=
USER NAME
PLOT DATE = 4/20/2015 PLOT SCALE
```

DRAWN BY JAC DATE 04/22/15
CHECKED BY AAS DATE 04/28/15



PATRICK
ENGINEERING

PCS iv



THE ILLINOIS STATE TOLL HIGHWAY AUTHORITY
2700 OGDEN AVENUE
OWNERS GROVE, ILLINOIS 60515

REVISIONS		
NO.	DATE	DESCRIPTION

CONTRACT NO. I-14-4644

MAINTENANCE OF TRAFFIC
TYPICAL SECTIONS

SHEET NO.
MOT-10
DRAWING NO.
127 OF 1391