



 No Left Turn Allowed

 NB Left Turn Detour Route

 SB Left Turn Detour Route

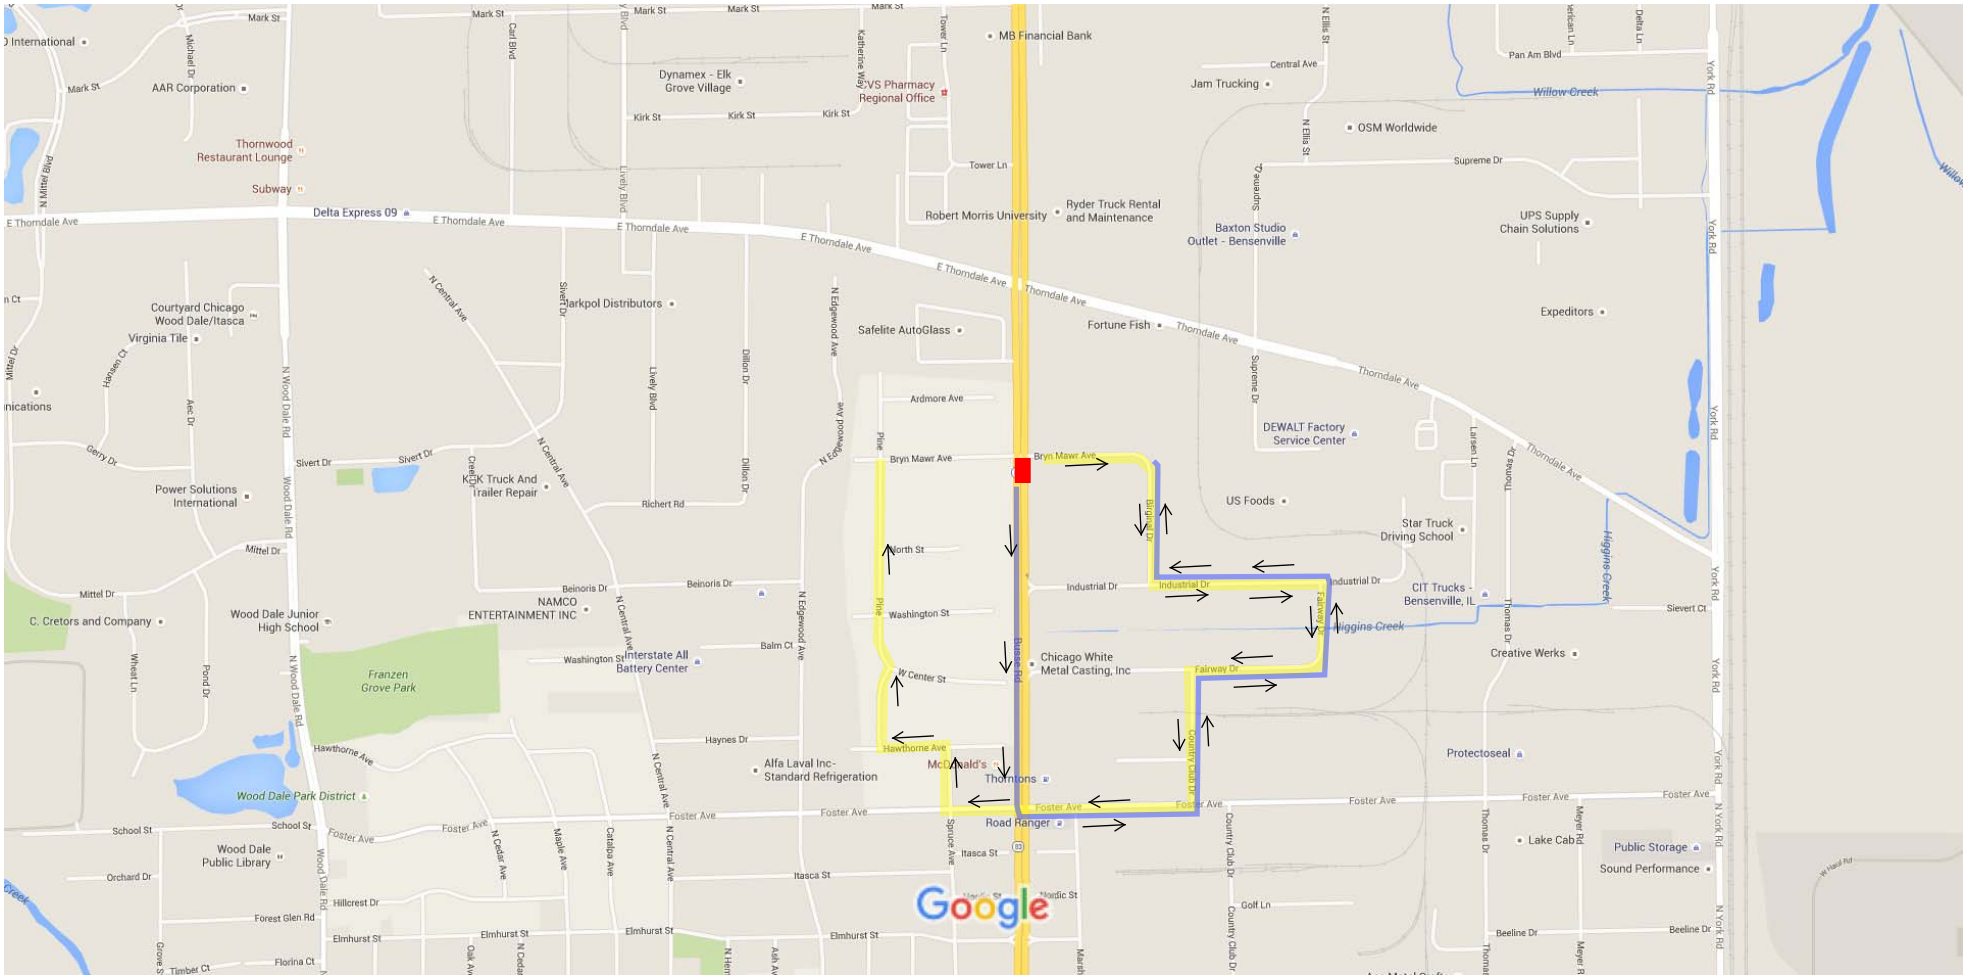


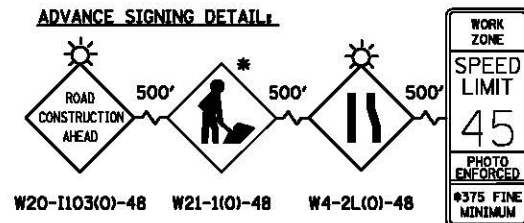


W20-1103(O)-48 W21-11(O)-48 W4-2L(O)-48

W2-1115(O)-3618
R2-1-3648
R10-1108p-3618
R2-1106p-3618

*THIS SIGN SHALL BE TAKEN DOWN WHEN WORKERS ARE NOT PRESENT

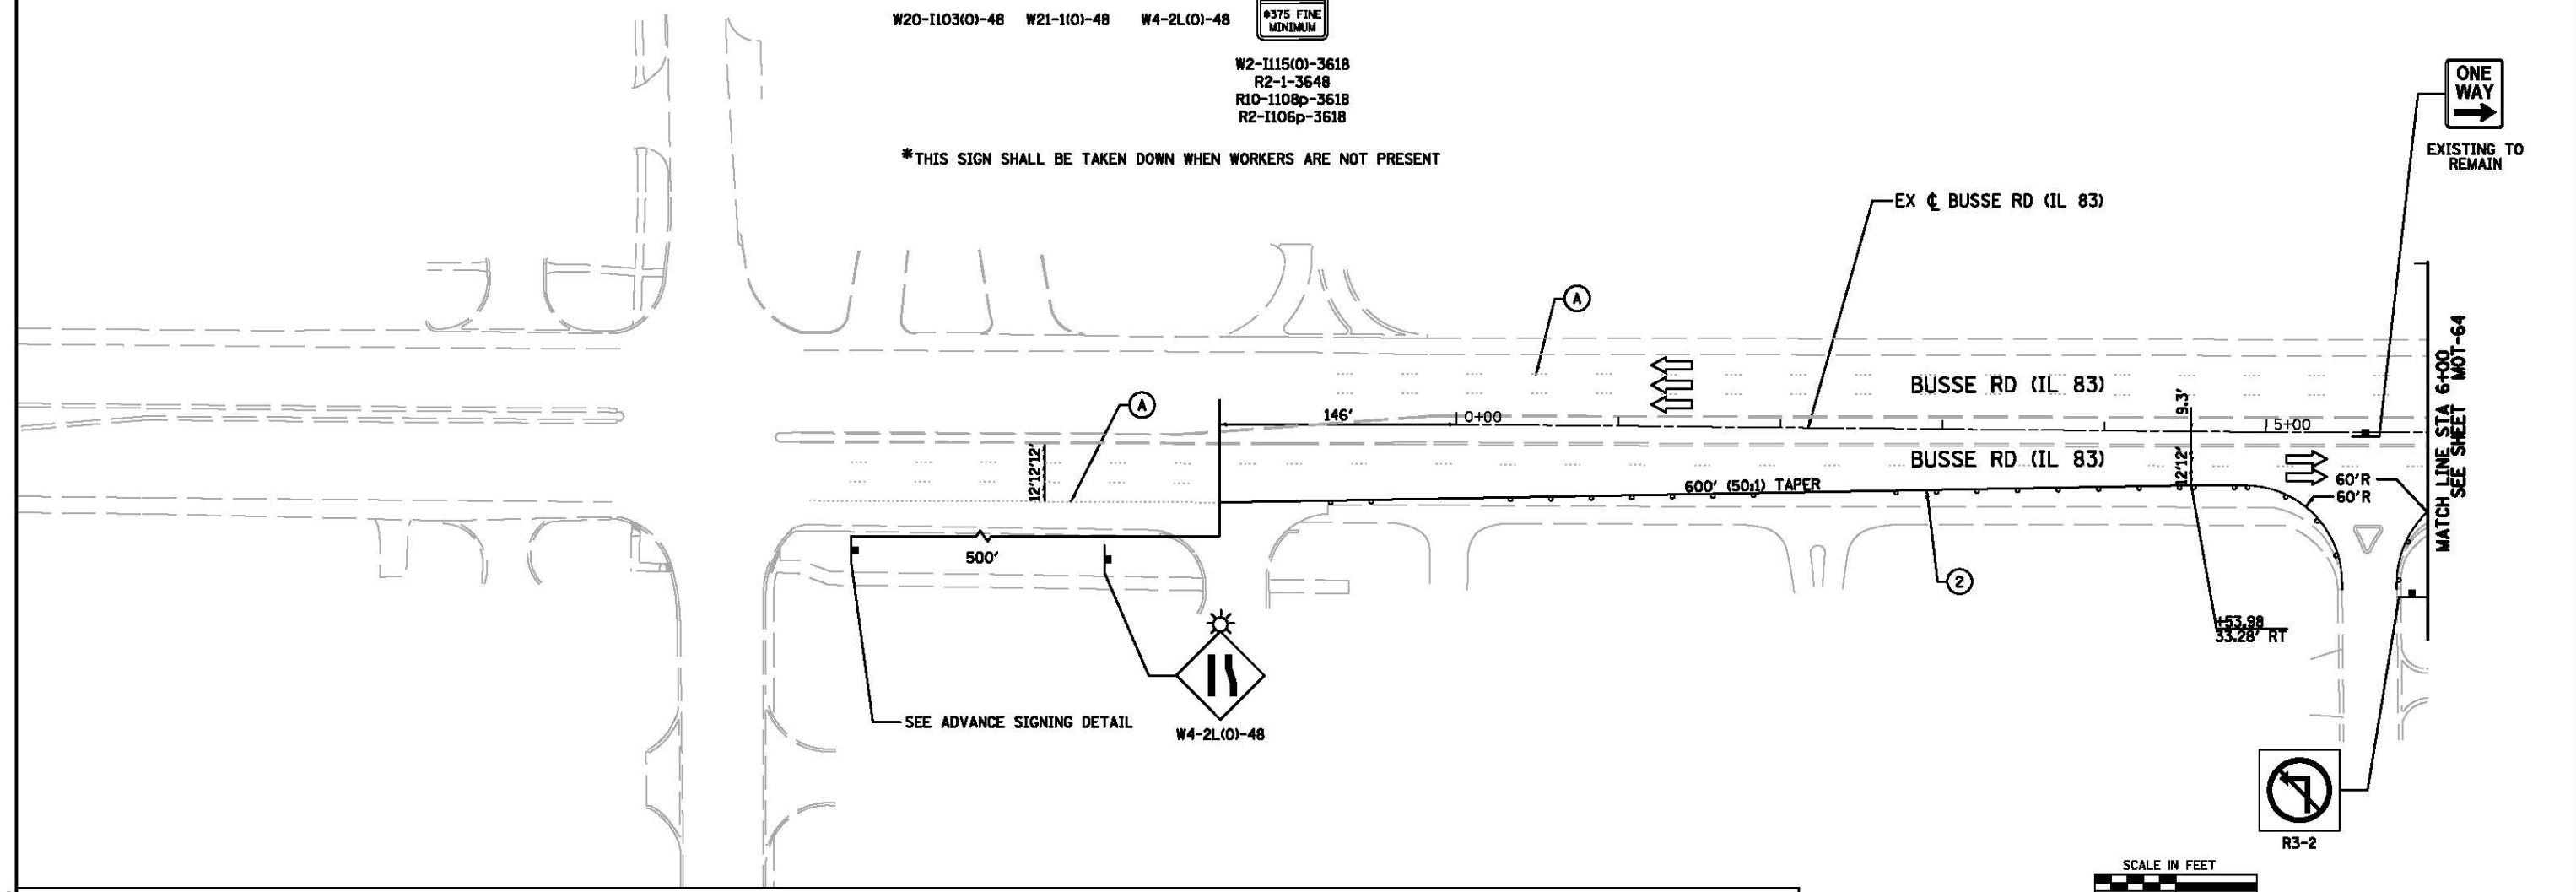

MOT LEGEND		
	CONSTRUCTION WORK ZONE	⑫ THERMOPLASTIC PAVEMENT MARKING - LETTERS AND SYMBOLS (78000100)
	TEMPORARY PAVEMENT	⑬ THERMOPLASTIC PAVEMENT MARKING - LINE 4" (SOLID, WHITE) (78000200)
	TYPE II BARRICADES OR DRUMS WITH STEADY BURNING LIGHT @ 50' CENTERS (25' CENTERS ALONG TAPERS)	⑭ THERMOPLASTIC PAVEMENT MARKING - LINE 4" (SOLID, YELLOW) (78000200)
	TYPE III BARRICADE WITH STEADY BURNING LIGHT	⑮ THERMOPLASTIC PAVEMENT MARKING - LINE 4" (SOLID, DOUBLE YELLOW) (78000200)
	TEMPORARY CONCRETE BARRIER (70400100)	⑯ THERMOPLASTIC PAVEMENT MARKING - LINE 4" (30' SKIP - 10' DASH, WHITE) (78000200)
	IMPACT ATTENUATORS, TEMPORARY (FULLY REDIRECTIVE, NARROW), TEST LEVEL 3 (70600260)	⑰ THERMOPLASTIC PAVEMENT MARKING - LINE 6" (SOLID, WHITE) (78000400)
	CONSTRUCTION SIGN PER IDOT STANDARDS	⑱ THERMOPLASTIC PAVEMENT MARKING - LINE 6" (6' SKIP - 2' DASH, WHITE) (78000400)
	DIRECTION OF TRAFFIC	⑲ THERMOPLASTIC PAVEMENT MARKING - LINE 8" (SOLID, WHITE) (78000500)
	TEMPORARY RAMP, SPECIAL (X4060995)	⑳ THERMOPLASTIC PAVEMENT MARKING - LINE 12" (SOLID, YELLOW) (78000600)
	VERTICAL PANEL WITH STEADY BURNING LIGHT 50 FT C-C	㉑ THERMOPLASTIC PAVEMENT MARKING - LINE 12" (SOLID, WHITE) (78000600)
	EXISTING PAVEMENT MARKING	㉒ THERMOPLASTIC PAVEMENT MARKING - LINE 24" SOLID WHITE (78000650)
	PROPOSED PERMANENT PAVEMENT MARKING	
	TEMPORARY PAVEMENT MARKING ALREADY IN PLACE	
	PAVEMENT MARKING TAPE, TYPE III - LETTERS AND SYMBOLS (70300510)	
	PAVEMENT MARKING TAPE, TYPE III - LINE 4" (SOLID, WHITE) (70300520)	
	PAVEMENT MARKING TAPE, TYPE III - LINE 4" (SOLID, YELLOW) (70300520)	
	PAVEMENT MARKING TAPE, TYPE III - LINE 4" (SOLID, DOUBLE YELLOW) (70300520)	
	PAVEMENT MARKING TAPE, TYPE III - LINE 4" (30' SKIP - 10' DASH, WHITE) (70300520)	
	PAVEMENT MARKING TAPE, TYPE III - LINE 6" (SOLID, WHITE) (70300540)	
	PAVEMENT MARKING TAPE, TYPE III - LINE 6" (6' SKIP - 2' DASH, WHITE) (70300540)	
	PAVEMENT MARKING TAPE, TYPE III - LINE 8" (SOLID, WHITE) (70300550)	
	PAVEMENT MARKING TAPE, TYPE III - LINE 12" (SOLID, YELLOW) (70300560)	
	PAVEMENT MARKING TAPE, TYPE III - LINE 12" (SOLID, WHITE) (70300560)	
	PAVEMENT MARKING TAPE, TYPE III - LINE 24" (STOP BAR, WHITE) (70300570)	

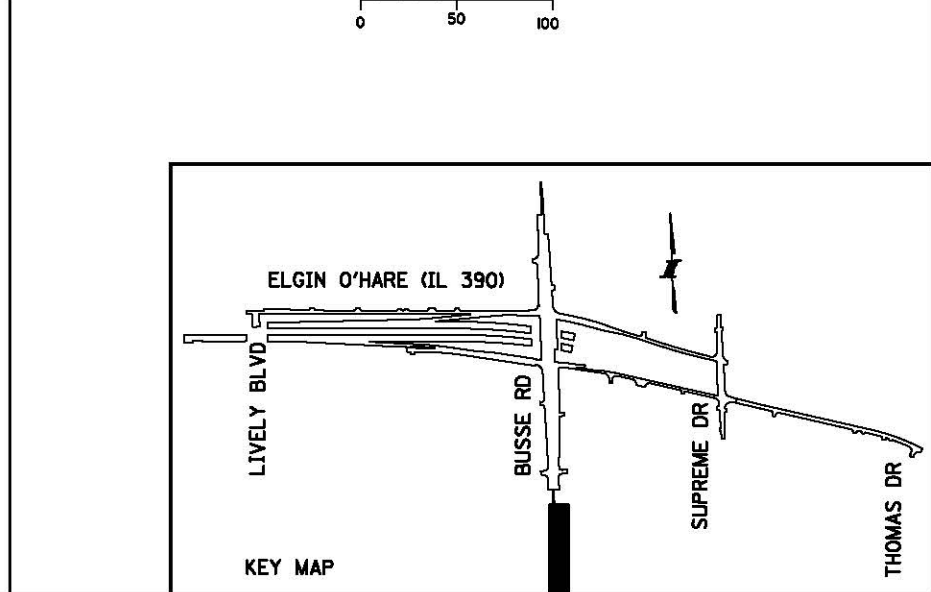

FILE NAME = ...\\V4041-2R\\V4041-2R\\MOT-63.dgn
PEN TABLE = PEL\\dot\\plan.tbl
PLOT ORG = E:\\MS-PDF-31\\7\\plot\\f9
USER NAME = jhewitt\\jhw\\L\\a\\a
PLOT DATE = 4/27/2015
PLOT SCALE = 300.0000
PLOT SIZE = 11.0000 x 17.0000

DRAWN BY JAC CHECKED BY AAS	DATE 04/22/15 DATE 04/28/15				<table><tr><th colspan="3">REVISIONS</th></tr><tr><th>NO.</th><th>DATE</th><th>DESCRIPTION</th></tr><tr><td> </td><td> </td><td> </td></tr><tr><td> </td><td> </td><td> </td></tr><tr><td> </td><td> </td><td> </td></tr></table>	REVISIONS			NO.	DATE	DESCRIPTION										CONTRACT NO. I-14-4644 MAINTENANCE OF TRAFFIC MOT PLAN - STAGE 2 IL ROUTE 83	SHEET NO. MOT-63 DRAWING NO. 180 OF 1391
REVISIONS																						
NO.	DATE	DESCRIPTION																				

FILE NAME = ...V4641-2R-V4644.dwg, 11/11/2012 11:45:57
PEN TABLE = ...
PLOT DATE = 4/28/2015
PLOT SCALE = 1/8"=1'-0"

CONSTRUCTION WORK ZONE

TEMPORARY PAVEMENT

TYPE II BARRICADES OR DRUMS WITH STEADY BURNING LIGHT @ 50' CENTERS (25' CENTERS ALONG TAPERS)

TYPE III BARRICADE WITH STEADY BURNING LIGHT

TEMPORARY CONCRETE BARRIER (70400100)

IMPACT ATTENUATORS, TEMPORARY (FULLY REDIRECTIVE, NARROW), TEST LEVEL 3 (70600260)

CONSTRUCTION SIGN PER IDOT STANDARDS

DIRECTION OF TRAFFIC

TEMPORARY RAMP, SPECIAL (X4060995)

VERTICAL PANEL WITH STEADY BURNING LIGHT 50 FT C-C

EXISTING PAVEMENT MARKING

PROPOSED PERMANENT PAVEMENT MARKING

TEMPORARY PAVEMENT MARKING ALREADY IN PLACE

MOT LEGEND

1 PAVEMENT MARKING TAPE, TYPE III - LETTERS AND SYMBOLS (70300510)

2 PAVEMENT MARKING TAPE, TYPE III - LINE 4" (SOLID, WHITE) (70300520)

3 PAVEMENT MARKING TAPE, TYPE III - LINE 4" (SOLID, YELLOW) (70300520)

4 PAVEMENT MARKING TAPE, TYPE III - LINE 4" (SOLID, DOUBLE YELLOW) (70300520)

5 PAVEMENT MARKING TAPE, TYPE III - LINE 4" (30' SKIP - 10' DASH, WHITE) (70300520)

6 PAVEMENT MARKING TAPE, TYPE III - LINE 6" (SOLID, WHITE) (70300540)

7 PAVEMENT MARKING TAPE, TYPE III - LINE 6" (6' SKIP - 2' DASH, WHITE) (70300540)

8 PAVEMENT MARKING TAPE, TYPE III - LINE 8" (SOLID, WHITE) (70300550)

9 PAVEMENT MARKING TAPE, TYPE III - LINE 12" (SOLID, YELLOW) (70300560)

10 PAVEMENT MARKING TAPE, TYPE III - LINE 12" (SOLID, WHITE) (70300560)

11 PAVEMENT MARKING TAPE, TYPE III - LINE 24" (STOP BAR, WHITE) (70300570)

12 THERMOPLASTIC PAVEMENT MARKING - LETTERS AND SYMBOLS (78000100)

13 THERMOPLASTIC PAVEMENT MARKING - LINE 4" (SOLID, WHITE) (78000200)

14 THERMOPLASTIC PAVEMENT MARKING - LINE 4" (SOLID, YELLOW) (78000200)

15 THERMOPLASTIC PAVEMENT MARKING - LINE 4" (SOLID, DOUBLE YELLOW) (78000200)

16 THERMOPLASTIC PAVEMENT MARKING - LINE 4" (30' SKIP - 10' DASH, WHITE) (78000200)

17 THERMOPLASTIC PAVEMENT MARKING - LINE 6" (SOLID, WHITE) (78000400)

18 THERMOPLASTIC PAVEMENT MARKING - LINE 6" (6' SKIP - 2' DASH, WHITE) (78000400)


19 THERMOPLASTIC PAVEMENT MARKING - LINE 8" (SOLID, WHITE) (78000500)

20 THERMOPLASTIC PAVEMENT MARKING - LINE 12" (SOLID, YELLOW) (78000600)

21 THERMOPLASTIC PAVEMENT MARKING - LINE 12" (SOLID, WHITE) (78000600)

22 THERMOPLASTIC PAVEMENT MARKING - LINE 24" SOLID WHITE (78000650)

DRAWN BY JAC DATE 04/22/15
CHECKED BY AAS DATE 04/28/15



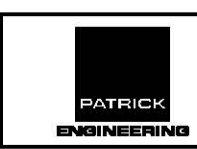


THE ILLINOIS STATE TOLL HIGHWAY AUTHORITY
2700 OGDEN AVENUE
DOWNERS GROVE, ILLINOIS 60515

REVISIONS		
NO.	DATE	DESCRIPTION

CONTRACT NO. I-14-4644
MAINTENANCE OF TRAFFIC
MOT PLAN - STAGE 2
IL ROUTE 83

SHEET NO. MOT-64
DRAWING NO. 181 OF 1391

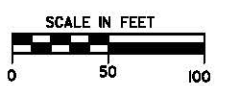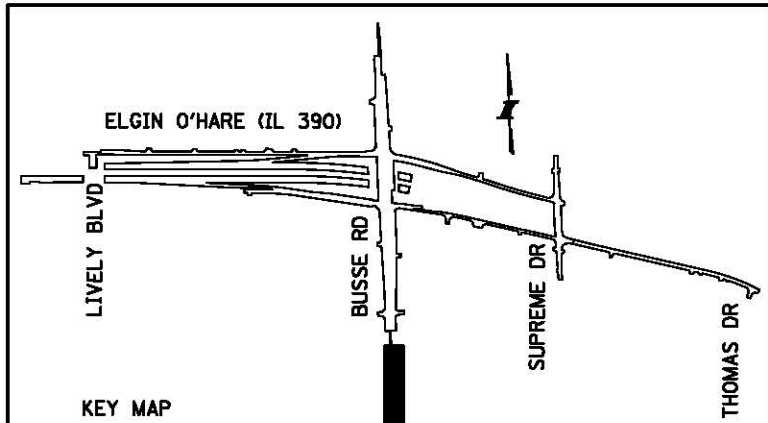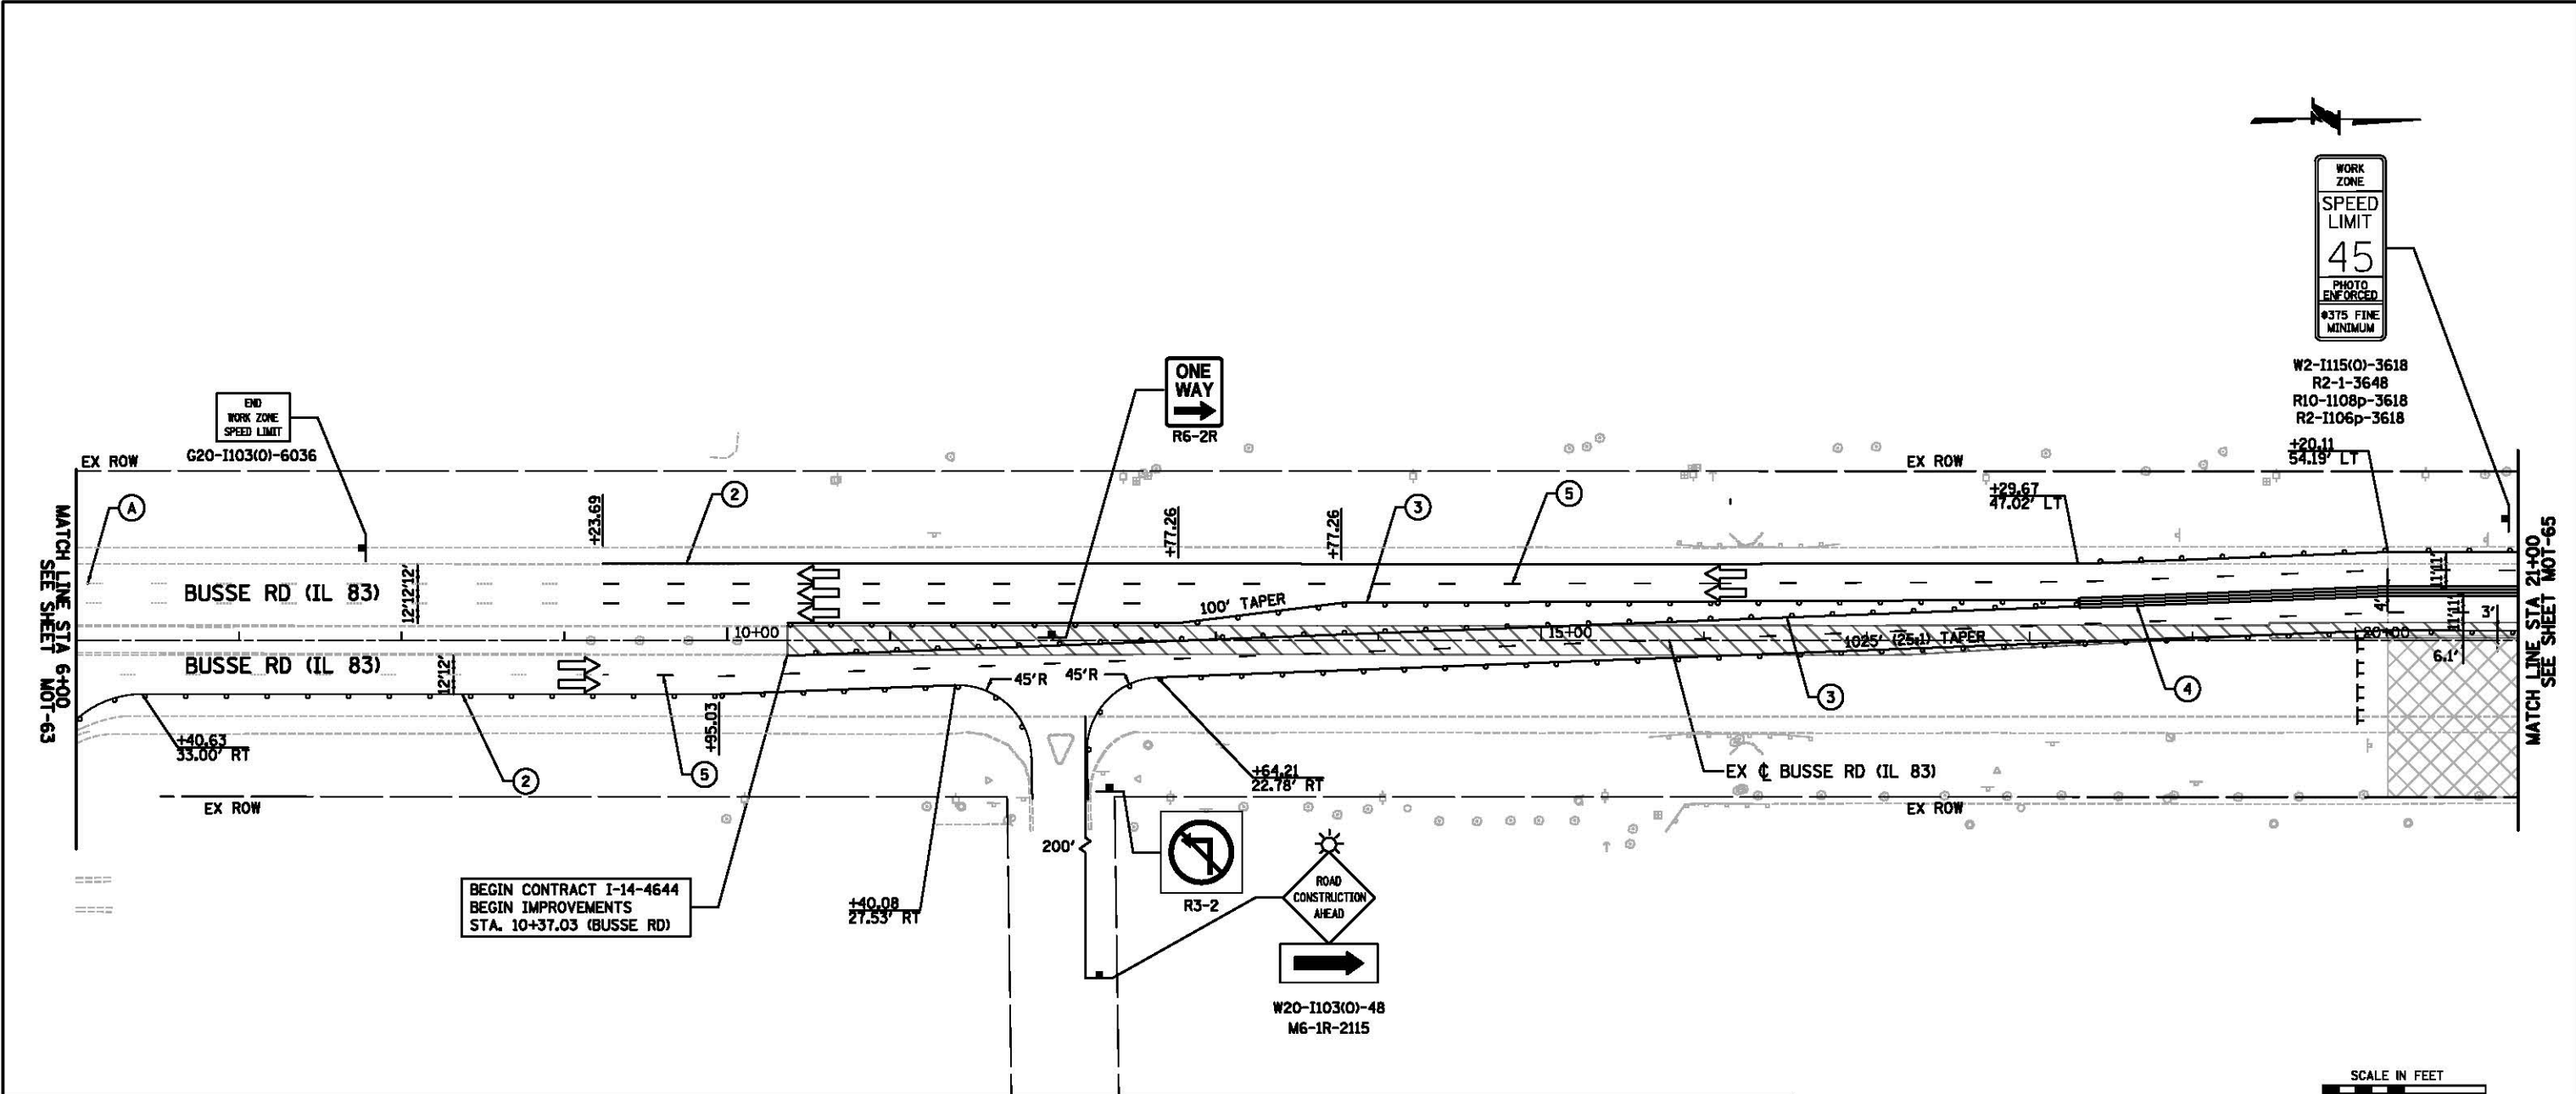

NOTE:

ACCESS TO AND FROM BRYN MAWR AVENUE IS TO BE ALLOWED AT ALL TIMES WITH THE EXCEPTION OF RESTRICTIONS AS OUTLINED IN THE MAINTENANCE OF TRAFFIC PLANS. CONTRACTOR IS TO STAGE BRYN MAWR AVENUE DURING THE CONSTRUCTION OF THE BUSSE RD (IL 83) AND BRYN MAWR AVENUE INTERSECTION AND COMPLETE THE WORK IN THIRDS WHILE MAINTAINING ONE 11' LANE OF TRAFFIC IN EACH DIRECTION ON BRYN MAWR AVENUE.

DRAINAGE LEGEND



- XXXT PIPE CULVERT, TEMPORARY
XXXT DRAINAGE STRUCTURE, TEMPORARY

NOTES:

-SEE SHEET MOT-08 FOR TEMPORARY DRAINAGE SCHEDULE DETAILS




W2-1115(O)-3618
R2-1-3648
R10-1108p-3618
R2-1106p-3618

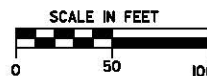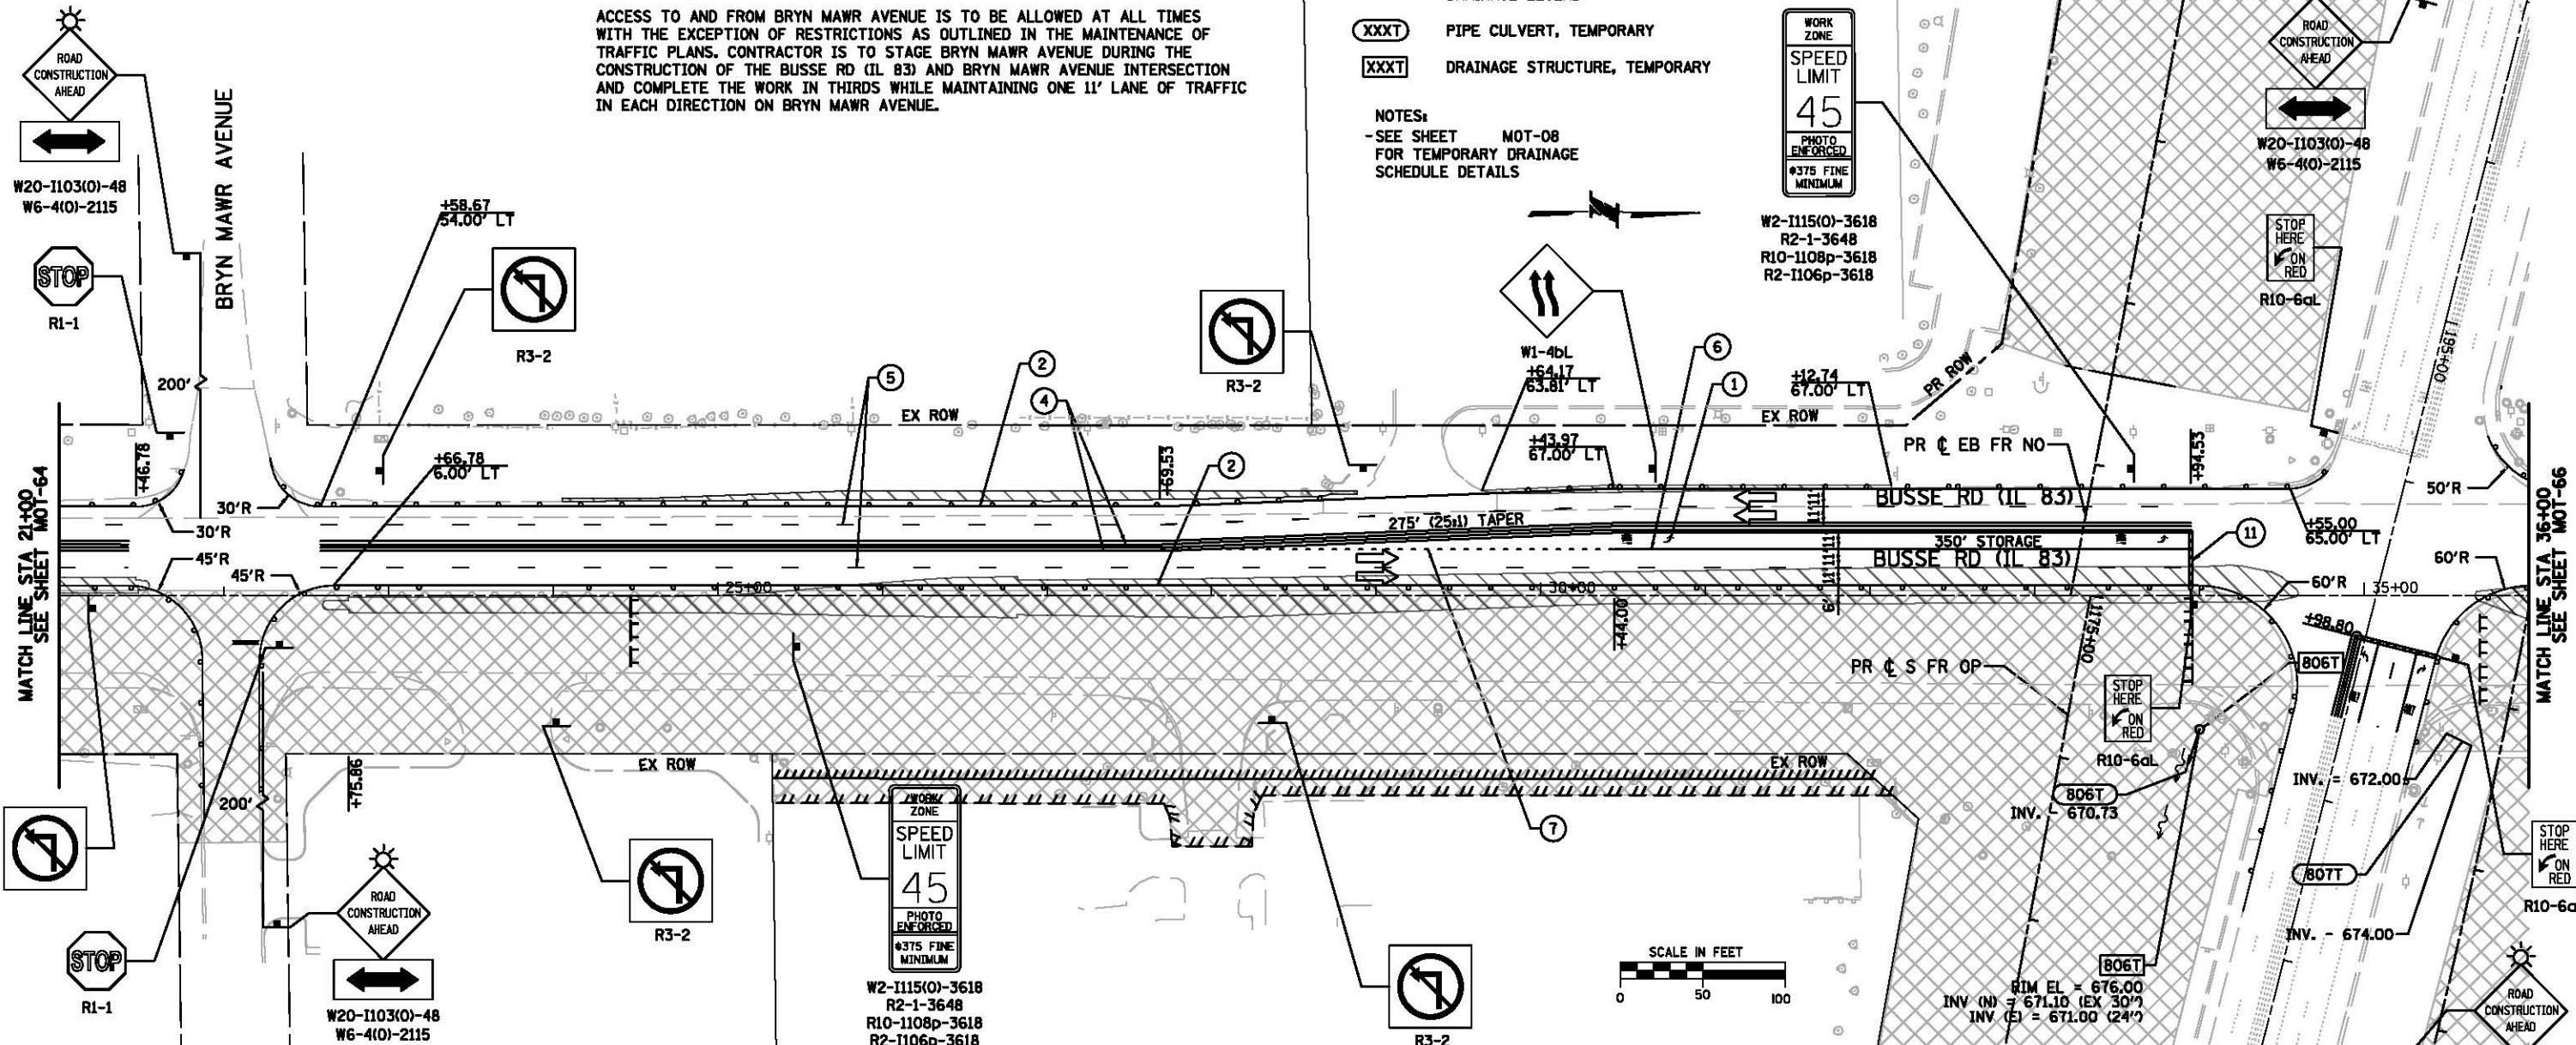

MOT LEGEND

- CONSTRUCTION WORK ZONE
- TEMPORARY PAVEMENT
- TYPE II BARRICADES OR DRUMS WITH STEADY BURNING LIGHT @ 50' CENTERS (25' CENTERS ALONG TAPERS)
- TYPE III BARRICADE WITH STEADY BURNING LIGHT
- TEMPORARY CONCRETE BARRIER (70400100)
- IMPACT ATTENUATORS, TEMPORARY (FULLY REDIRECTIVE, NARROW), TEST LEVEL 3 (70600260)
- CONSTRUCTION SIGN PER IDOT STANDARDS
- DIRECTION OF TRAFFIC
- TEMPORARY RAMP, SPECIAL (X4060995)
- VERTICAL PANEL WITH STEADY BURNING LIGHT 50 FT C-C
- EXISTING PAVEMENT MARKING
- PROPOSED PERMANENT PAVEMENT MARKING
- TEMPORARY PAVEMENT MARKING ALREADY IN PLACE

- 1 PAVEMENT MARKING TAPE, TYPE III - LETTERS AND SYMBOLS (70300510)
- 2 PAVEMENT MARKING TAPE, TYPE III - LINE 4" (SOLID, WHITE) (70300520)
- 3 PAVEMENT MARKING TAPE, TYPE III - LINE 4" (SOLID, YELLOW) (70300520)
- 4 PAVEMENT MARKING TAPE, TYPE III - LINE 4" (SOLID, DOUBLE YELLOW) (70300520)
- 5 PAVEMENT MARKING TAPE, TYPE III - LINE 4" (30' SKIP - 10' DASH, WHITE) (70300520)
- 6 PAVEMENT MARKING TAPE, TYPE III - LINE 6" (SOLID, WHITE) (70300540)
- 7 PAVEMENT MARKING TAPE, TYPE III - LINE 6" (6' SKIP - 2' DASH, WHITE) (70300540)
- 8 PAVEMENT MARKING TAPE, TYPE III - LINE 8" (SOLID, WHITE) (70300550)
- 9 PAVEMENT MARKING TAPE, TYPE III - LINE 12" (SOLID, YELLOW) (70300560)
- 10 PAVEMENT MARKING TAPE, TYPE III - LINE 12" (SOLID, WHITE) (70300560)
- 11 PAVEMENT MARKING TAPE, TYPE III - LINE 24" (STOP BAR, WHITE) (70300570)
- 12 THERMOPLASTIC PAVEMENT MARKING - LETTERS AND SYMBOLS (78000100)
- 13 THERMOPLASTIC PAVEMENT MARKING - LINE 4" (SOLID, WHITE) (78000200)
- 14 THERMOPLASTIC PAVEMENT MARKING - LINE 4" (SOLID, YELLOW) (78000200)
- 15 THERMOPLASTIC PAVEMENT MARKING - LINE 4" (SOLID, DOUBLE YELLOW) (78000200)
- 16 THERMOPLASTIC PAVEMENT MARKING - LINE 4" (30' SKIP - 10' DASH, WHITE) (78000200)
- 17 THERMOPLASTIC PAVEMENT MARKING - LINE 6" (SOLID, WHITE) (78000400)
- 18 THERMOPLASTIC PAVEMENT MARKING - LINE 6" (6' SKIP - 2' DASH, WHITE) (78000400)
- 19 THERMOPLASTIC PAVEMENT MARKING - LINE 8" (SOLID, WHITE) (78000500)
- 20 THERMOPLASTIC PAVEMENT MARKING - LINE 12" (SOLID, YELLOW) (78000600)
- 21 THERMOPLASTIC PAVEMENT MARKING - LINE 12" (SOLID, WHITE) (78000600)
- 22 THERMOPLASTIC PAVEMENT MARKING - LINE 24" SOLID WHITE (78000650)

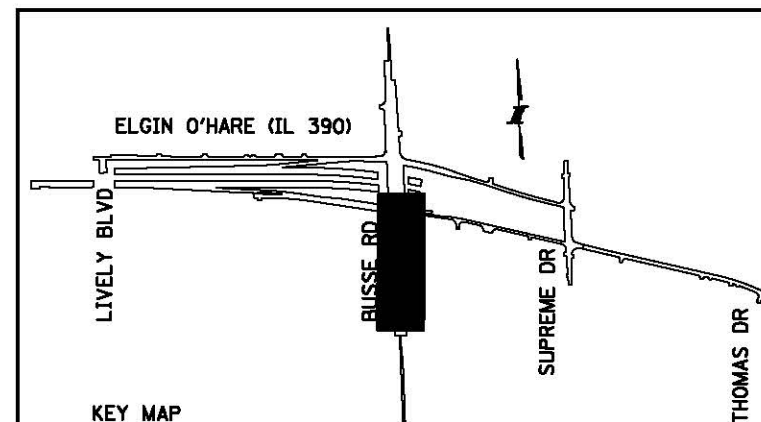

DRAWN BY JAC DATE 04/22/15
CHECKED BY AAS DATE 04/28/15




THE ILLINOIS STATE TOLL HIGHWAY AUTHORITY
2700 OGDEN AVENUE
DOWNERS GROVE, ILLINOIS 60515

REVISIONS		
NO.	DATE	DESCRIPTION

CONTRACT NO. I-14-4644
MAINTENANCE OF TRAFFIC
MOT PLAN - STAGE 2
IL ROUTE 83


SHEET NO. MOT-65
DRAWING NO. 1391
182 OF 1391

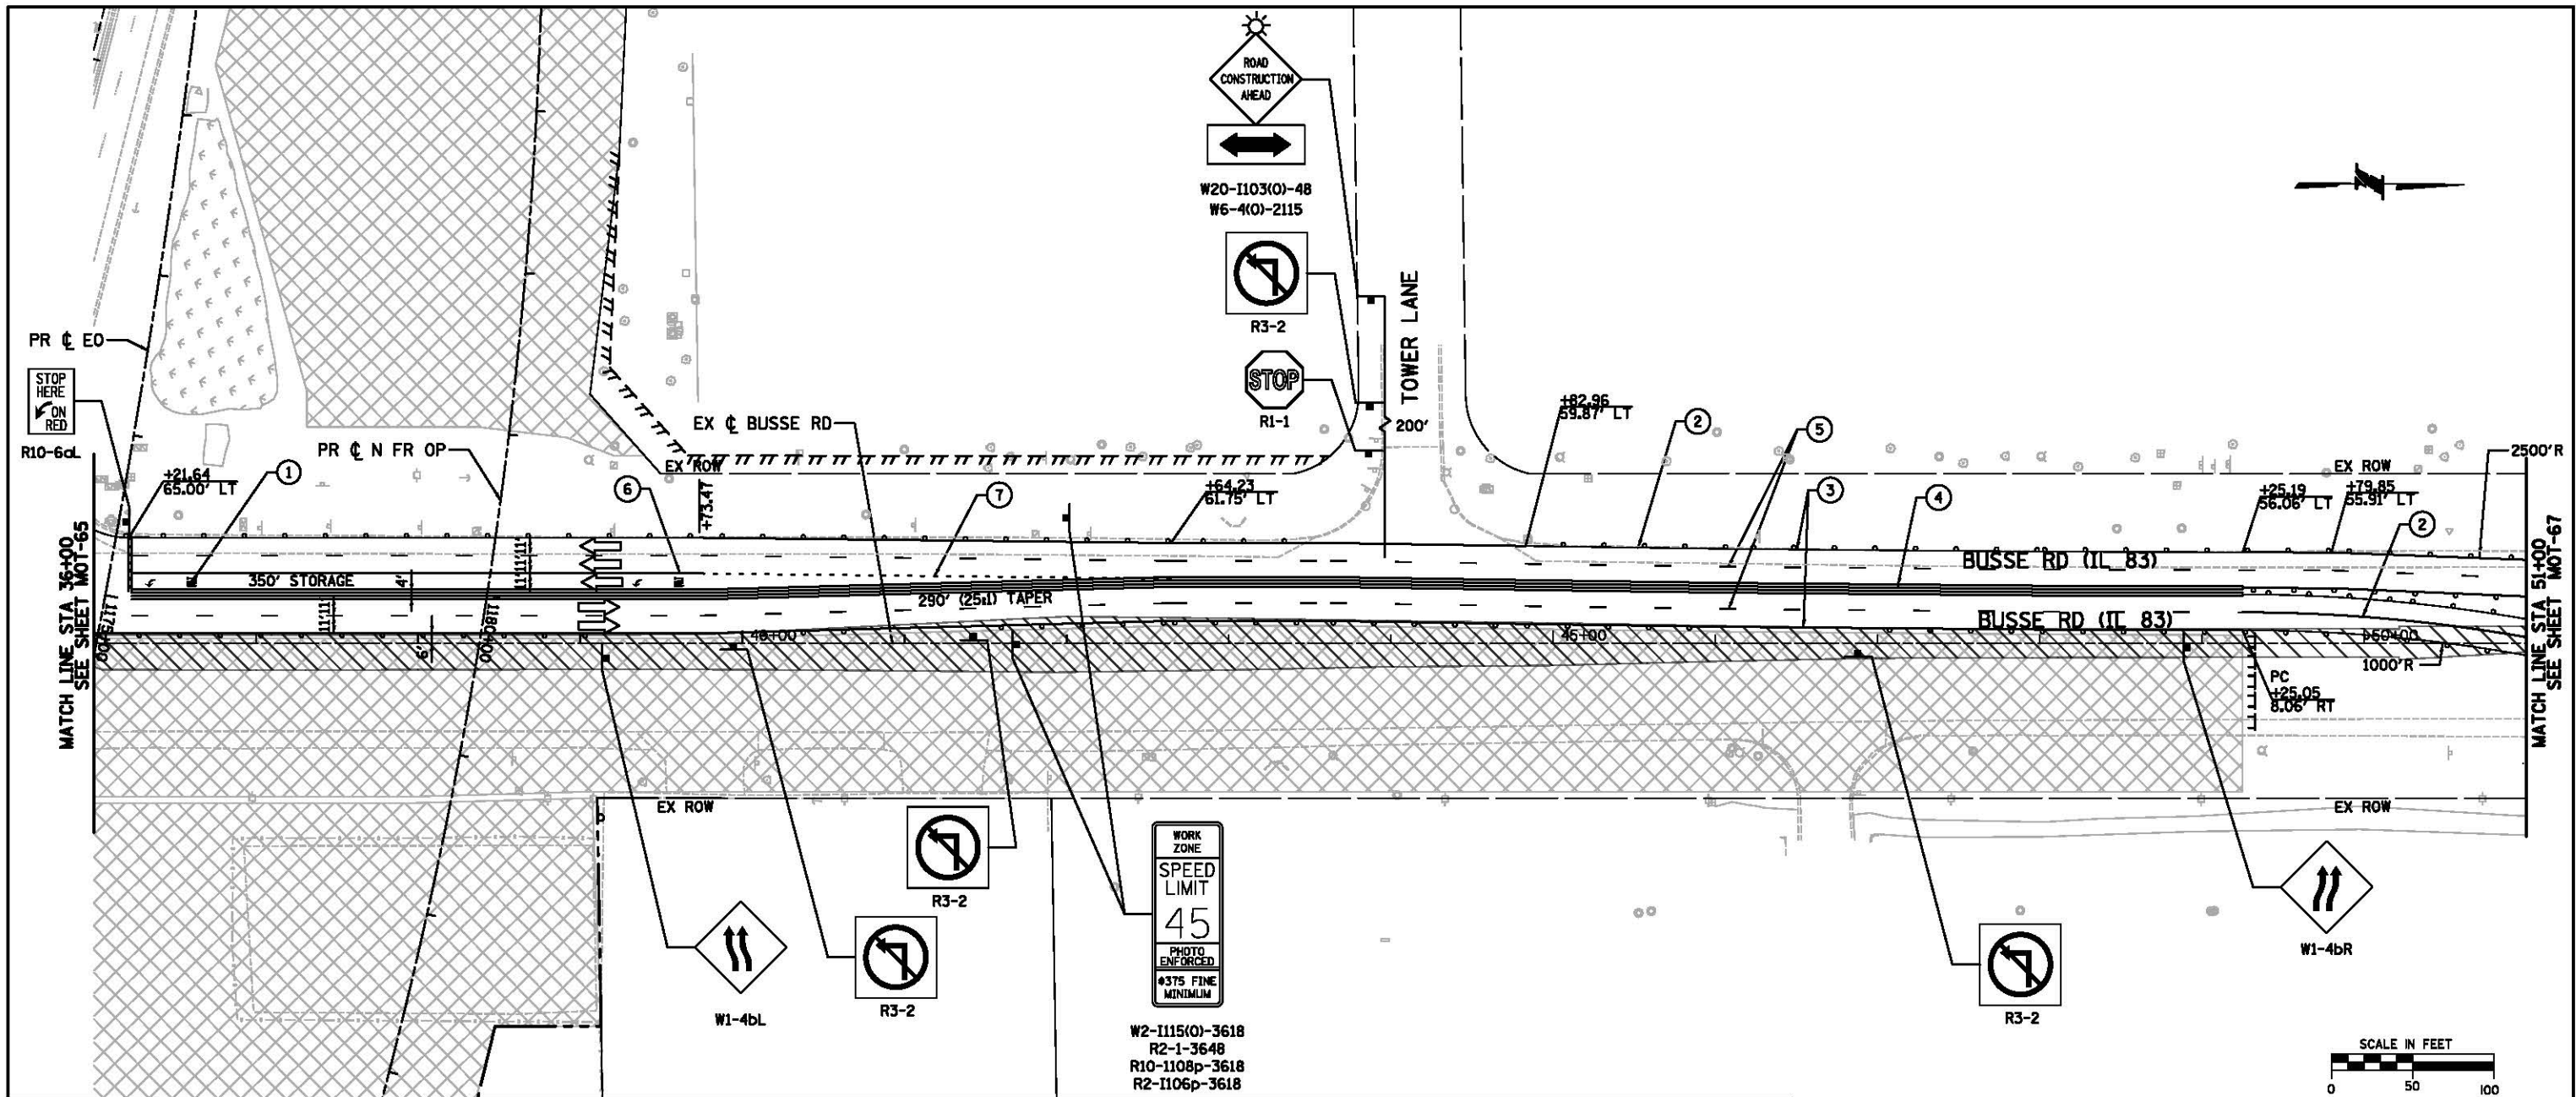

MOT LEGEND

- CONSTRUCTION WORK ZONE
- TEMPORARY PAVEMENT
- TYPE II BARRICADES OR DRUMS WITH STEADY BURNING LIGHT @ 50' CENTERS (25' CENTERS ALONG TAPERS)
- TYPE III BARRICADE WITH STEADY BURNING LIGHT
- TEMPORARY CONCRETE BARRIER (70400100)
- IMPACT ATTENUATORS, TEMPORARY (FULLY REDIRECTIVE, NARROW), TEST LEVEL 3 (70600260)
- CONSTRUCTION SIGN PER IDOT STANDARDS
- DIRECTION OF TRAFFIC
- TEMPORARY RAMP, SPECIAL (X4060995)
- VERTICAL PANEL WITH STEADY BURNING LIGHT 50 FT C-C
- EXISTING PAVEMENT MARKING
- PROPOSED PERMANENT PAVEMENT MARKING
- TEMPORARY PAVEMENT MARKING ALREADY IN PLACE

- | | |
|---|--|
| ① PAVEMENT MARKING TAPE, TYPE III - LETTERS AND SYMBOLS (70300510) | ⑫ THERMOPLASTIC PAVEMENT MARKING - LETTERS AND SYMBOLS (78000100) |
| ② PAVEMENT MARKING TAPE, TYPE III - LINE 4" (SOLID, WHITE) (70300520) | ⑬ THERMOPLASTIC PAVEMENT MARKING - LINE 4" (SOLID, WHITE) (78000200) |
| ③ PAVEMENT MARKING TAPE, TYPE III - LINE 4" (SOLID, YELLOW) (70300520) | ⑭ THERMOPLASTIC PAVEMENT MARKING - LINE 4" (SOLID, YELLOW) (78000200) |
| ④ PAVEMENT MARKING TAPE, TYPE III - LINE 4" (SOLID, DOUBLE YELLOW) (70300520) | ⑮ THERMOPLASTIC PAVEMENT MARKING - LINE 4" (SOLID, DOUBLE YELLOW) (78000200) |
| ⑤ PAVEMENT MARKING TAPE, TYPE III - LINE 4" (30' SKIP - 10' DASH, WHITE) (70300520) | ⑯ THERMOPLASTIC PAVEMENT MARKING - LINE 4" (30' SKIP - 10' DASH, WHITE) (78000200) |
| ⑥ PAVEMENT MARKING TAPE, TYPE III - LINE 6" (SOLID, WHITE) (70300540) | ⑰ THERMOPLASTIC PAVEMENT MARKING - LINE 6" (SOLID, WHITE) (78000400) |
| ⑦ PAVEMENT MARKING TAPE, TYPE III - LINE 6" (6' SKIP - 2' DASH, WHITE) (70300540) | ⑱ THERMOPLASTIC PAVEMENT MARKING - LINE 6" (6' SKIP - 2' DASH, WHITE) (78000400) |
| ⑧ PAVEMENT MARKING TAPE, TYPE III - LINE 8" (SOLID, WHITE) (70300550) | ⑲ THERMOPLASTIC PAVEMENT MARKING - LINE 8" (SOLID, WHITE) (78000500) |
| ⑨ PAVEMENT MARKING TAPE, TYPE III - LINE 12" (SOLID, YELLOW) (70300560) | ⑳ THERMOPLASTIC PAVEMENT MARKING - LINE 12" (SOLID, YELLOW) (78000600) |
| ⑩ PAVEMENT MARKING TAPE, TYPE III - LINE 12" (SOLID, WHITE) (70300560) | ㉑ THERMOPLASTIC PAVEMENT MARKING - LINE 12" (SOLID, WHITE) (78000600) |
| ⑪ PAVEMENT MARKING TAPE, TYPE III - LINE 24" (STOP BAR, WHITE) (70300570) | ㉒ THERMOPLASTIC PAVEMENT MARKING - LINE 24" SOLID WHITE (78000650) |

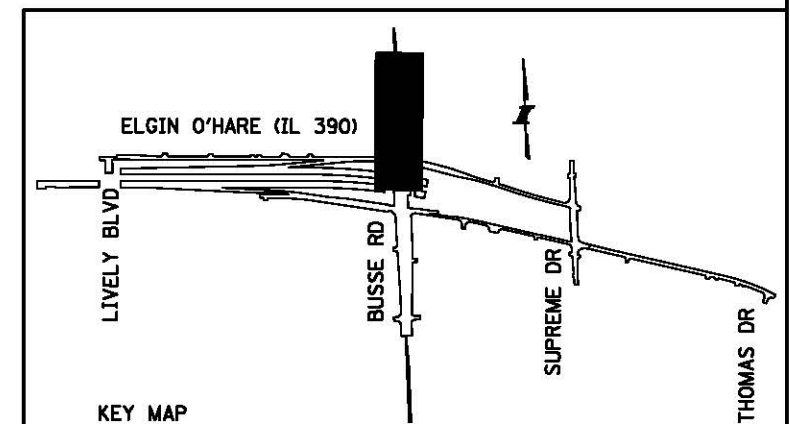

DRAWN BY JAC DATE 04/22/15
 CHECKED BY AAS DATE 04/28/15




THE ILLINOIS STATE TOLL HIGHWAY AUTHORITY
 2700 OGDEN AVENUE
 DOWNERS GROVE, ILLINOIS 60515

REVISIONS		
NO.	DATE	DESCRIPTION

CONTRACT NO. I-14-4644
 MAINTENANCE OF TRAFFIC
 MOT PLAN - STAGE 2
 IL ROUTE 83

SHEET NO. MOT-66
 DRAWING NO. 183 OF 1391

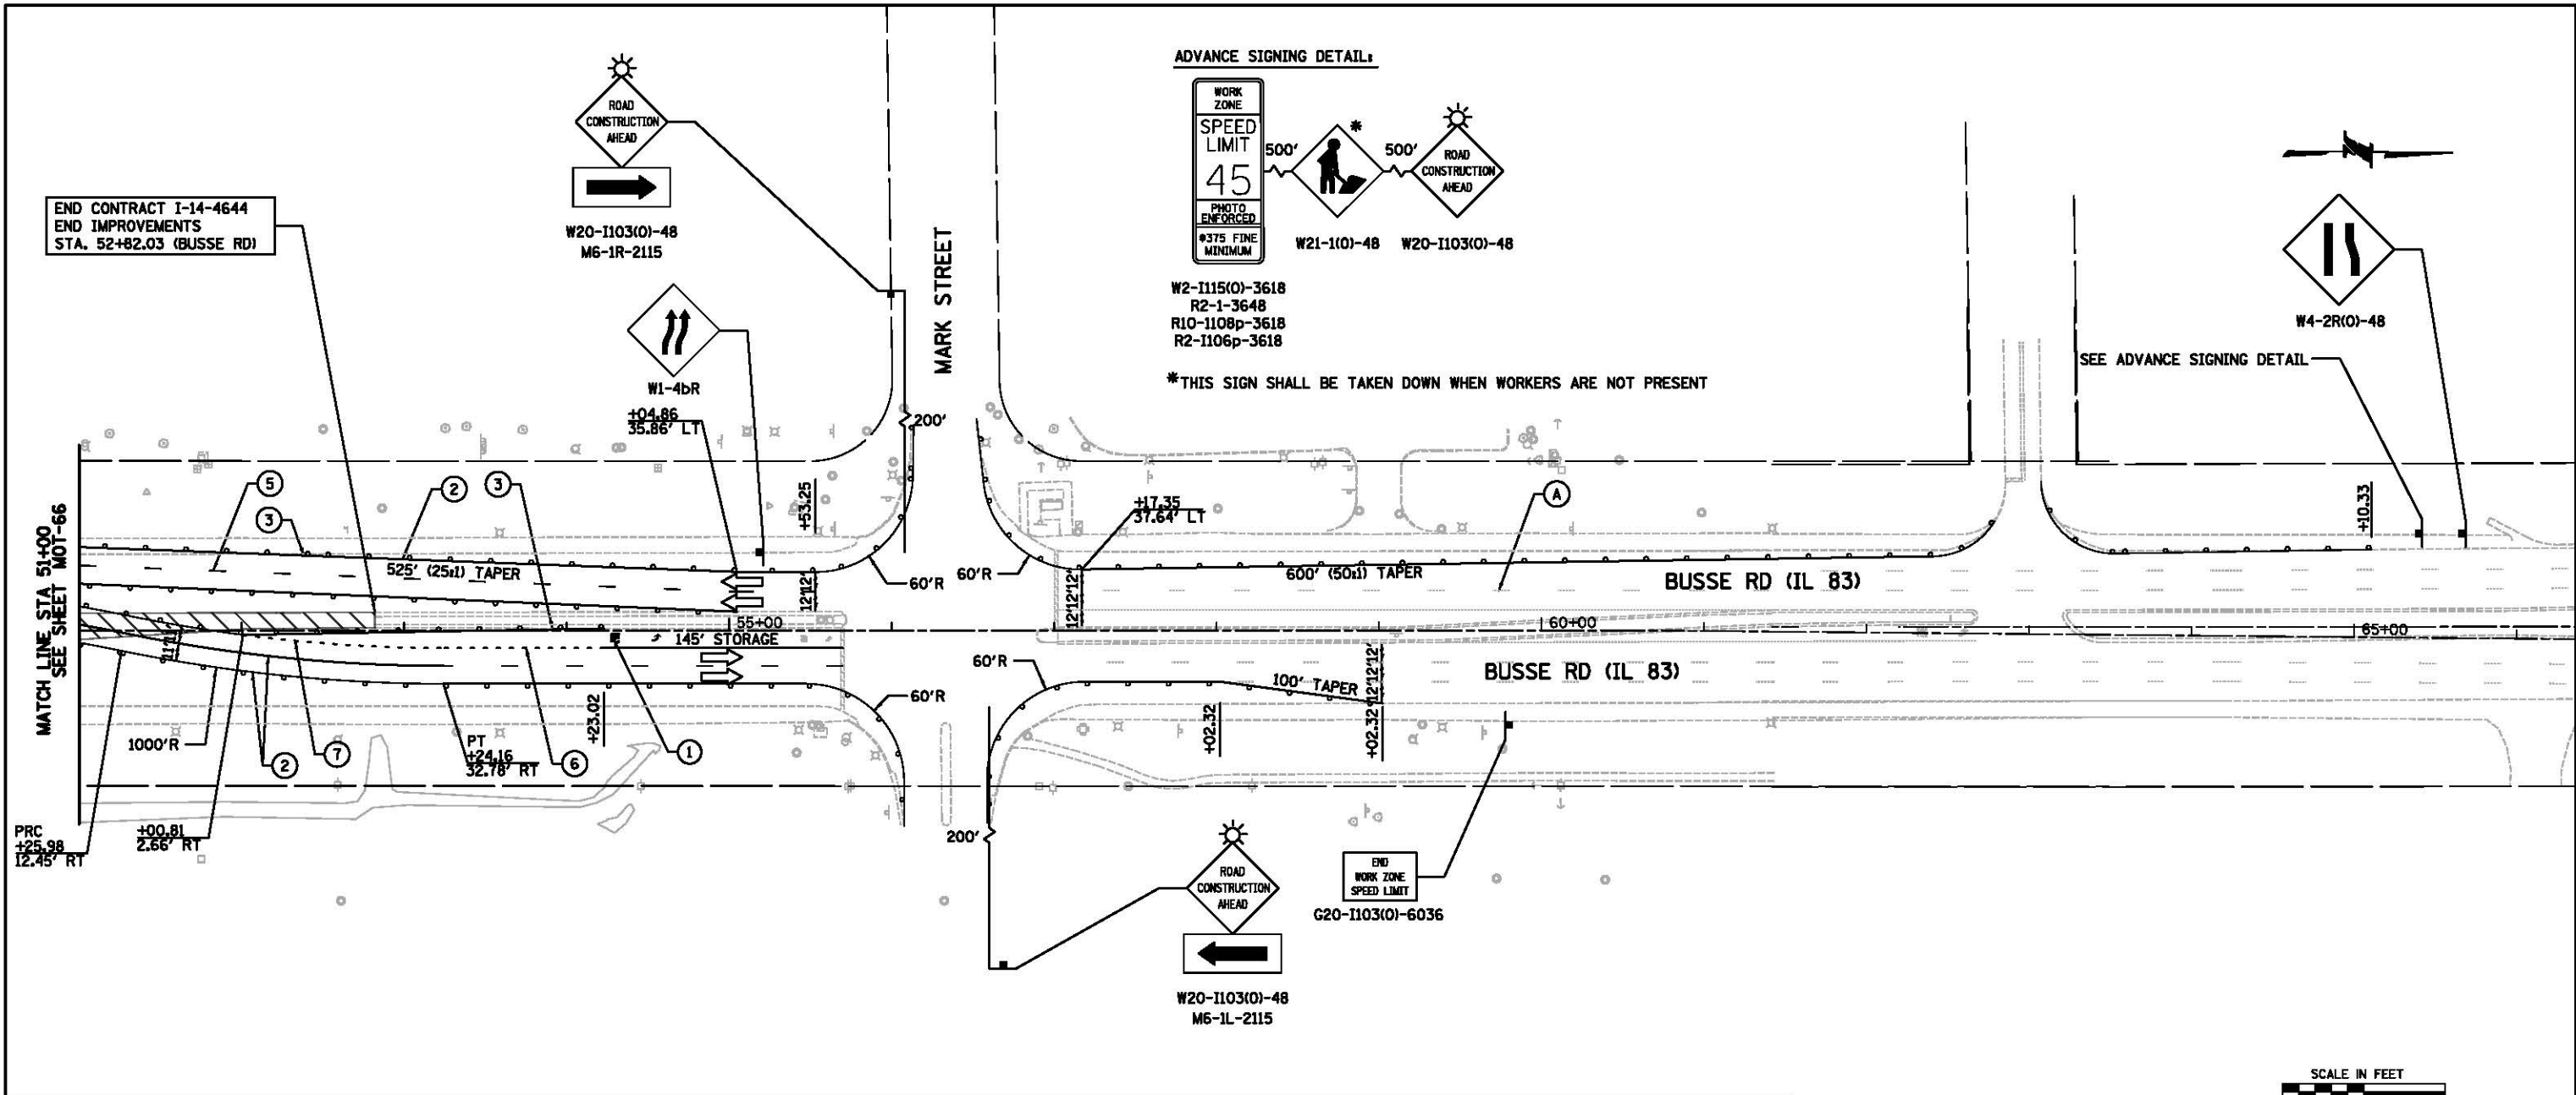

MOT LEGEND		
	1	PAVEMENT MARKING TAPE, TYPE III - LETTERS AND SYMBOLS (70300510)
	2	PAVEMENT MARKING TAPE, TYPE III - LINE 4" (SOLID, WHITE) (70300520)
	3	PAVEMENT MARKING TAPE, TYPE III - LINE 4" (SOLID, YELLOW) (70300520)
	4	PAVEMENT MARKING TAPE, TYPE III - LINE 4" (SOLID, DOUBLE YELLOW) (70300520)
	5	PAVEMENT MARKING TAPE, TYPE III - LINE 4" (30' SKIP - 10' DASH, WHITE) (70300520)
	6	PAVEMENT MARKING TAPE, TYPE III - LINE 6" (SOLID, WHITE) (70300540)
	7	PAVEMENT MARKING TAPE, TYPE III - LINE 6" (6' SKIP - 2' DASH, WHITE) (70300540)
	8	PAVEMENT MARKING TAPE, TYPE III - LINE 8" (SOLID, WHITE) (70300550)
	9	PAVEMENT MARKING TAPE, TYPE III - LINE 12" (SOLID, YELLOW) (70300560)
	10	PAVEMENT MARKING TAPE, TYPE III - LINE 12" (SOLID, WHITE) (70300560)
	11	PAVEMENT MARKING TAPE, TYPE III - LINE 24" (STOP BAR, WHITE) (70300570)
	12	THERMOPLASTIC PAVEMENT MARKING - LETTERS AND SYMBOLS (78000100)
	13	THERMOPLASTIC PAVEMENT MARKING - LINE 4" (SOLID, WHITE) (78000200)
	14	THERMOPLASTIC PAVEMENT MARKING - LINE 4" (SOLID, YELLOW) (78000200)
	15	THERMOPLASTIC PAVEMENT MARKING - LINE 4" (SOLID, DOUBLE YELLOW) (78000200)
	16	THERMOPLASTIC PAVEMENT MARKING - LINE 4" (30' SKIP - 10' DASH, WHITE) (78000200)
	17	THERMOPLASTIC PAVEMENT MARKING - LINE 6" (SOLID, WHITE) (78000400)
	18	THERMOPLASTIC PAVEMENT MARKING - LINE 6" (6' SKIP - 2' DASH, WHITE) (78000400)
	19	THERMOPLASTIC PAVEMENT MARKING - LINE 8" (SOLID, WHITE) (78000500)
	20	THERMOPLASTIC PAVEMENT MARKING - LINE 12" (SOLID, YELLOW) (78000600)
	21	THERMOPLASTIC PAVEMENT MARKING - LINE 12" (SOLID, WHITE) (78000600)
	22	THERMOPLASTIC PAVEMENT MARKING - LINE 24" SOLID WHITE (78000650)

