

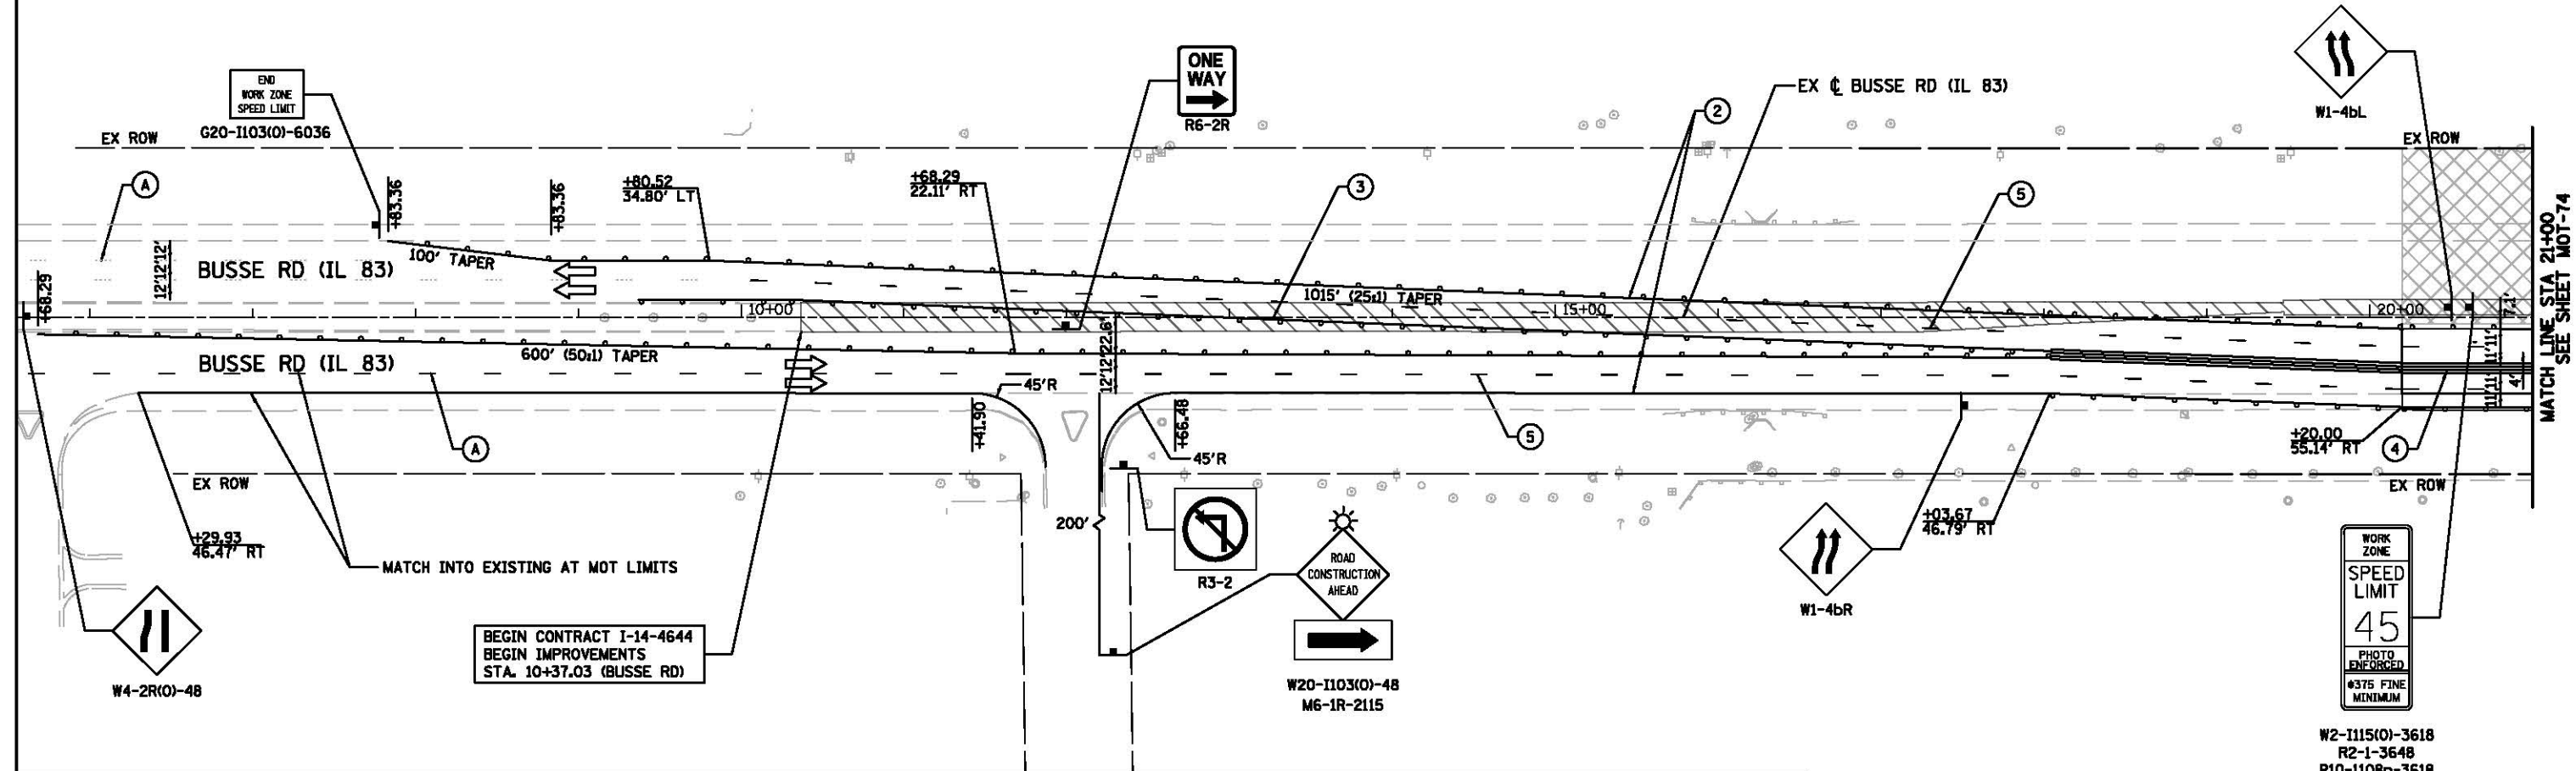


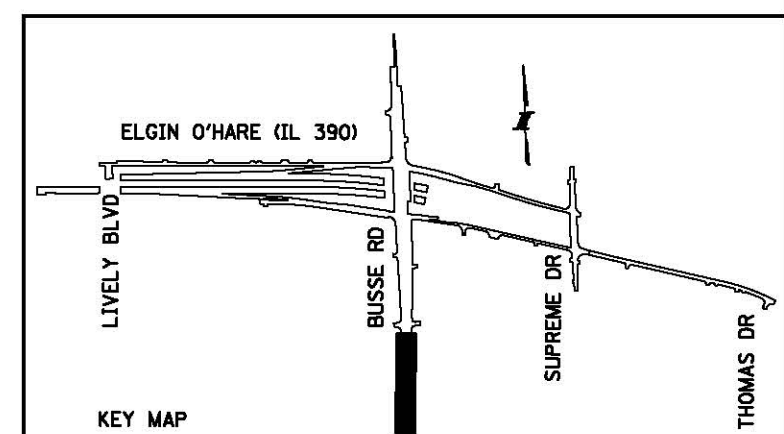


MOT LEGEND

- CONSTRUCTION WORK ZONE
- TEMPORARY PAVEMENT
- TYPE II BARRICADES OR DRUMS WITH STEADY BURNING LIGHT @ 50' CENTERS (25' CENTERS ALONG TAPERS)
- TYPE III BARRICADE WITH STEADY BURNING LIGHT
- TEMPORARY CONCRETE BARRIER (70400100)
- IMPACT ATTENUATORS, TEMPORARY (FULLY REDIRECTIVE, NARROW), TEST LEVEL 3 (70600260)
- CONSTRUCTION SIGN PER IDOT STANDARDS
- DIRECTION OF TRAFFIC
- TEMPORARY RAMP, SPECIAL (X4060995)
- VERTICAL PANEL WITH STEADY BURNING LIGHT 50 FT C-C
- EXISTING PAVEMENT MARKING
- PROPOSED PERMANENT PAVEMENT MARKING
- TEMPORARY PAVEMENT MARKING ALREADY IN PLACE

- PAVEMENT MARKING TAPE, TYPE III - LETTERS AND SYMBOLS (70300510)
- PAVEMENT MARKING TAPE, TYPE III - LINE 4" (SOLID, WHITE) (70300520)
- PAVEMENT MARKING TAPE, TYPE III - LINE 4" (SOLID, YELLOW) (70300520)
- PAVEMENT MARKING TAPE, TYPE III - LINE 4" (SOLID, DOUBLE YELLOW) (70300520)
- PAVEMENT MARKING TAPE, TYPE III - LINE 4" (30' SKIP - 10' DASH, WHITE) (70300520)
- PAVEMENT MARKING TAPE, TYPE III - LINE 6" (SOLID, WHITE) (70300540)
- PAVEMENT MARKING TAPE, TYPE III - LINE 6" (6' SKIP - 2' DASH, WHITE) (70300540)
- PAVEMENT MARKING TAPE, TYPE III - LINE 8" (SOLID, WHITE) (70300550)
- PAVEMENT MARKING TAPE, TYPE III - LINE 12" (SOLID, YELLOW) (70300560)
- PAVEMENT MARKING TAPE, TYPE III - LINE 12" (SOLID, WHITE) (70300560)
- PAVEMENT MARKING TAPE, TYPE III - LINE 24" (STOP BAR, WHITE) (70300570)
- THERMOPLASTIC PAVEMENT MARKING - LETTERS AND SYMBOLS (78000100)
- THERMOPLASTIC PAVEMENT MARKING - LINE 4" (SOLID, WHITE) (78000200)
- THERMOPLASTIC PAVEMENT MARKING - LINE 4" (SOLID, YELLOW) (78000200)
- THERMOPLASTIC PAVEMENT MARKING - LINE 4" (SOLID, DOUBLE YELLOW) (78000200)
- THERMOPLASTIC PAVEMENT MARKING - LINE 4" (30' SKIP - 10' DASH, WHITE) (78000200)
- THERMOPLASTIC PAVEMENT MARKING - LINE 6" (SOLID, WHITE) (78000400)
- THERMOPLASTIC PAVEMENT MARKING - LINE 6" (6' SKIP - 2' DASH, WHITE) (78000400)
- THERMOPLASTIC PAVEMENT MARKING - LINE 8" (SOLID, WHITE) (78000500)
- THERMOPLASTIC PAVEMENT MARKING - LINE 12" (SOLID, YELLOW) (78000600)
- THERMOPLASTIC PAVEMENT MARKING - LINE 12" (SOLID, WHITE) (78000600)
- THERMOPLASTIC PAVEMENT MARKING - LINE 24" SOLID WHITE (78000650)

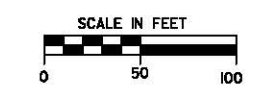

DRAWN BY JAC DATE 04/22/15
CHECKED BY AAS DATE 04/28/15

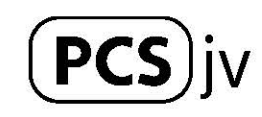



THE ILLINOIS STATE TOLL HIGHWAY AUTHORITY
2700 OGDEN AVENUE
DOWNERS GROVE, ILLINOIS 60515

REVISIONS		
NO.	DATE	DESCRIPTION

CONTRACT NO. I-14-4644
MAINTENANCE OF TRAFFIC
MOT PLAN - STAGE 2D
IL ROUTE 83


SHEET NO. MOT-73
DRAWING NO. 190 OF 1391

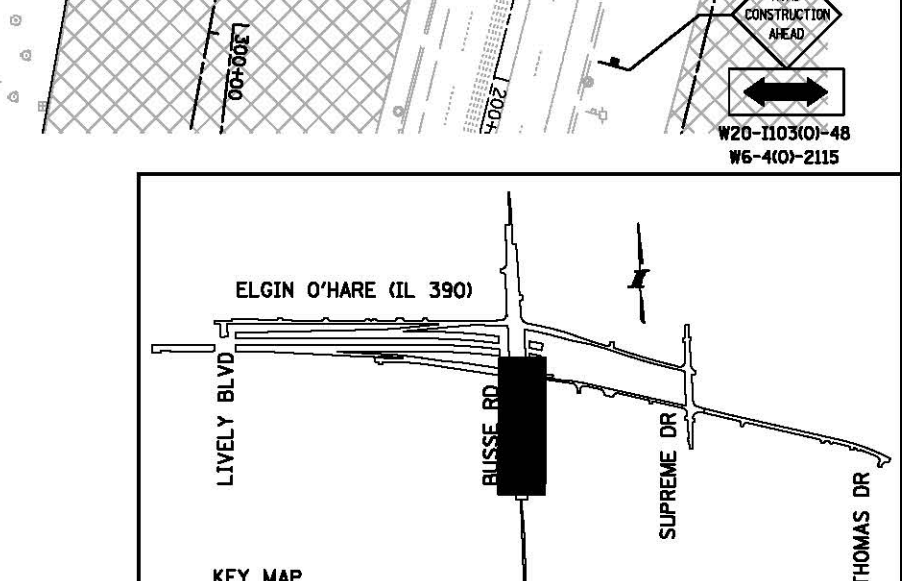

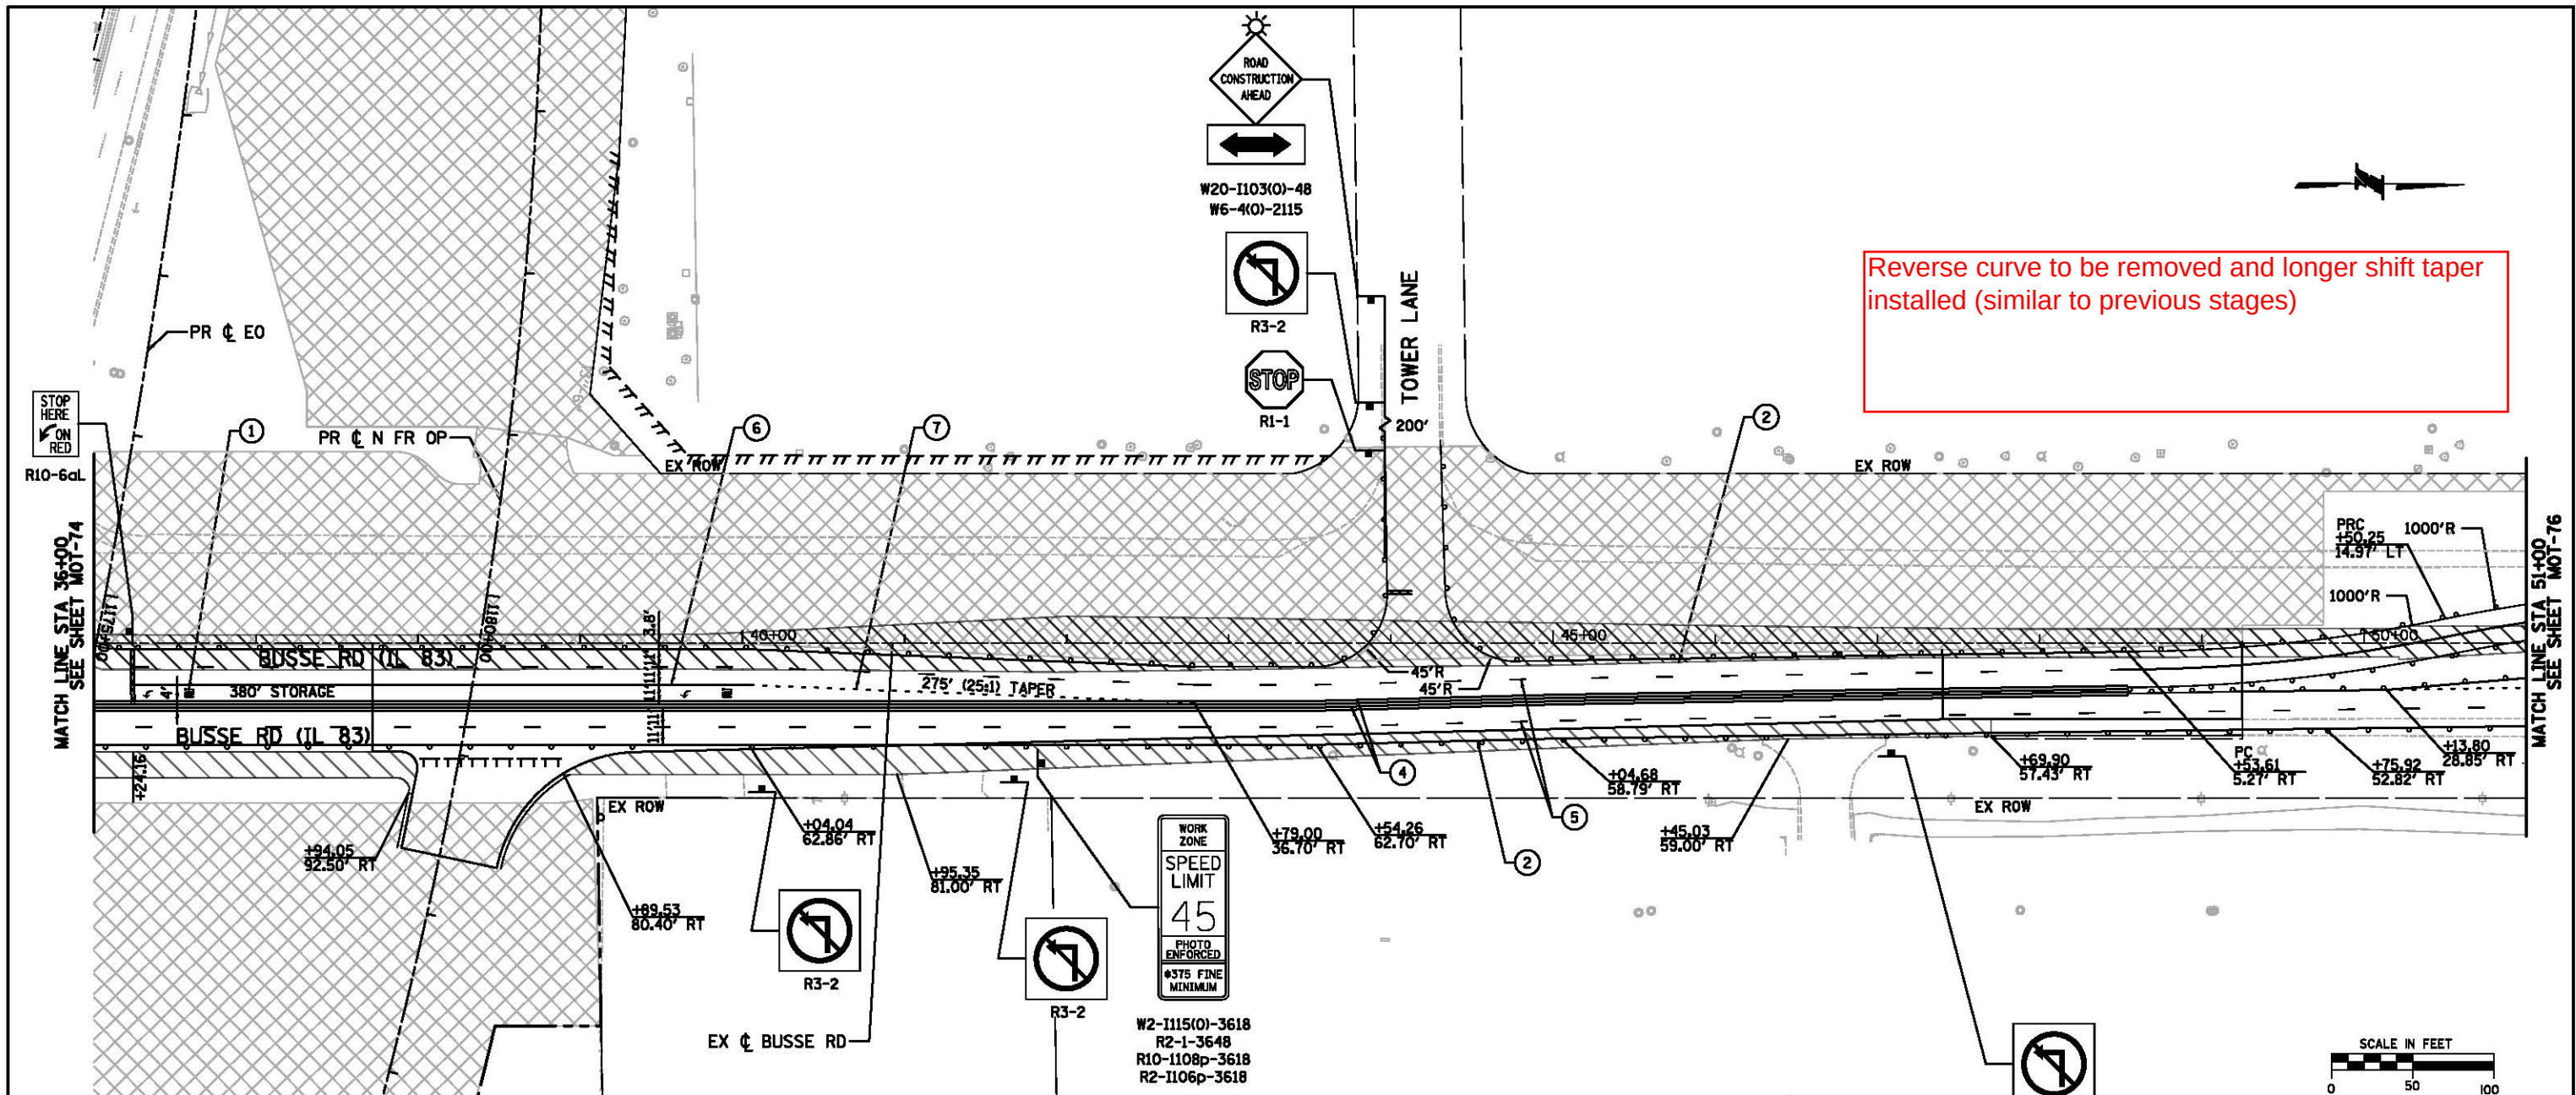

MOT LEGEND

CONSTRUCTION WORK ZONE TEMPORARY PAVEMENT TYPE II BARRICADES OR DRUMS WITH STEADY BURNING LIGHT @ 50' CENTERS (25' CENTERS ALONG TAPERS) TYPE III BARRICADE WITH STEADY BURNING LIGHT TEMPORARY CONCRETE BARRIER (70400100) IMPACT ATTENUATORS, TEMPORARY (FULLY REDIRECTIVE, NARROW), TEST LEVEL 3 (70600260) CONSTRUCTION SIGN PER IDOT STANDARDS DIRECTION OF TRAFFIC TEMPORARY RAMP, SPECIAL (X4060995) VERTICAL PANEL WITH STEADY BURNING LIGHT 50 FT C-C EXISTING PAVEMENT MARKING PROPOSED PERMANENT PAVEMENT MARKING TEMPORARY PAVEMENT MARKING ALREADY IN PLACE	1 PAVEMENT MARKING TAPE, TYPE III - LETTERS AND SYMBOLS (70300510) 2 PAVEMENT MARKING TAPE, TYPE III - LINE 4" (SOLID, WHITE) (70300520) 3 PAVEMENT MARKING TAPE, TYPE III - LINE 4" (SOLID, YELLOW) (70300520) 4 PAVEMENT MARKING TAPE, TYPE III - LINE 4" (SOLID, DOUBLE YELLOW) (70300520) 5 PAVEMENT MARKING TAPE, TYPE III - LINE 4" (30' SKIP - 10' DASH, WHITE) (70300520) 6 PAVEMENT MARKING TAPE, TYPE III - LINE 6" (SOLID, WHITE) (70300540) 7 PAVEMENT MARKING TAPE, TYPE III - LINE 6" (6' SKIP - 2' DASH, WHITE) (70300540) 8 PAVEMENT MARKING TAPE, TYPE III - LINE 8" (SOLID, WHITE) (70300550) 9 PAVEMENT MARKING TAPE, TYPE III - LINE 12" (SOLID, YELLOW) (70300560) 10 PAVEMENT MARKING TAPE, TYPE III - LINE 12" (SOLID, WHITE) (70300560) 11 PAVEMENT MARKING TAPE, TYPE III - LINE 24" (STOP BAR, WHITE) (70300570)	12 THERMOPLASTIC PAVEMENT MARKING - LETTERS AND SYMBOLS (78000100) 13 THERMOPLASTIC PAVEMENT MARKING - LINE 4" (SOLID, WHITE) (78000200) 14 THERMOPLASTIC PAVEMENT MARKING - LINE 4" (SOLID, YELLOW) (78000200) 15 THERMOPLASTIC PAVEMENT MARKING - LINE 4" (SOLID, DOUBLE YELLOW) (78000200) 16 THERMOPLASTIC PAVEMENT MARKING - LINE 4" (30' SKIP - 10' DASH, WHITE) (78000200) 17 THERMOPLASTIC PAVEMENT MARKING - LINE 6" (SOLID, WHITE) (78000400) 18 THERMOPLASTIC PAVEMENT MARKING - LINE 6" (6' SKIP - 2' DASH, WHITE) (78000400) 19 THERMOPLASTIC PAVEMENT MARKING - LINE 8" (SOLID, WHITE) (78000500) 20 THERMOPLASTIC PAVEMENT MARKING - LINE 12" (SOLID, YELLOW) (78000600) 21 THERMOPLASTIC PAVEMENT MARKING - LINE 12" (SOLID, WHITE) (78000600) 22 THERMOPLASTIC PAVEMENT MARKING - LINE 24" SOLID WHITE (78000650)
---	---	---

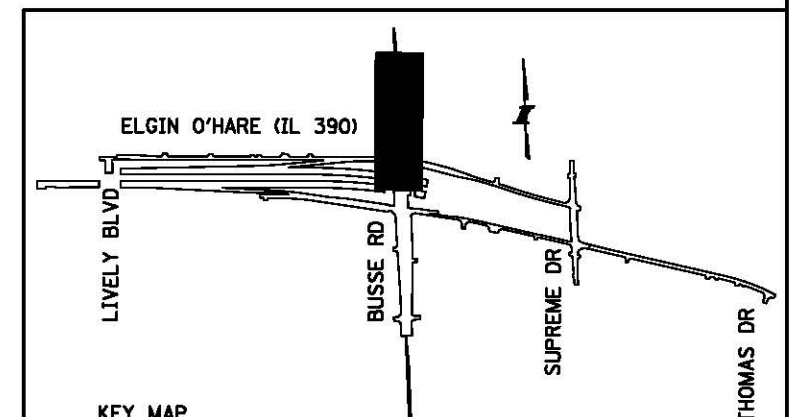

DRAWN BY JAC CHECKED BY AAS	DATE 04/22/15 DATE 04/28/15			THE ILLINOIS STATE TOLL HIGHWAY AUTHORITY 2700 OGDEN AVENUE DOWNERS GROVE, ILLINOIS 60515	<table border="1" style="width: 100%;"> <thead> <tr> <th colspan="3">REVISIONS</th> </tr> <tr> <th>NO.</th> <th>DATE</th> <th>DESCRIPTION</th> </tr> </thead> <tbody> <tr><td> </td><td> </td><td> </td></tr> <tr><td> </td><td> </td><td> </td></tr> <tr><td> </td><td> </td><td> </td></tr> </tbody> </table>	REVISIONS			NO.	DATE	DESCRIPTION										CONTRACT NO. I-14-4644 MAINTENANCE OF TRAFFIC MOT PLAN - STAGE 2D IL ROUTE 83	SHEET NO. MOT-75 DRAWING NO. 192 OF 1391
REVISIONS																						
NO.	DATE	DESCRIPTION																				

PEN TABLE: PEL004.plm.tbl
 PLOT DATE: 04/28/15
 PLOT TIME: 10:00:00
 PLOT SCALE: 1/8"=1'-0"
 FILE NAME: ...\\V6041-20V4644-44.MOT75-92.dgn

END CONTRACT I-14-4644
END IMPROVEMENTS
STA. 52+82.03 (BUSSE RD)

ROAD
CONSTRUCTION
AHEAD
W20-I103(O)-48
M6-1R-2115

W1-4bL

ADVANCE SIGNING DETAIL

WORK
ZONE
SPEED
LIMIT
45
PHOTO
ENFORCED
#375 FINE
MINIMUM

W21-I103(O)-48

ROAD
CONSTRUCTION
AHEAD
W20-I103(O)-48

W2-I115(O)-3618
R2-1-3648
R10-I108p-3618
R2-I106p-3618

*THIS SIGN SHALL BE TAKEN DOWN WHEN WORKERS ARE NOT PRESENT

W4-2R(O)-48

SEE ADVANCE SIGNING DETAIL

MATCH LINE STA 51+00
SEE SHEET MOT-75

Reverse curve to be removed and longer shift taper
installed (similar to previous stages)

MARK STREET

BUSSE RD (IL 83)

BUSSE RD (IL 83)

END
WORK ZONE
SPEED LIMIT
G20-I103(O)-6036


ROAD
CONSTRUCTION
AHEAD
W20-I103(O)-48
M6-1L-2115

SCALE IN FEET
0 50 100

MOT LEGEND

- CONSTRUCTION WORK ZONE
- TEMPORARY PAVEMENT
- TYPE II BARRICADES OR DRUMS WITH STEADY BURNING LIGHT @ 50' CENTERS (25' CENTERS ALONG TAPERS)
- TYPE III BARRICADE WITH STEADY BURNING LIGHT
- TEMPORARY CONCRETE BARRIER (70400100)
- IMPACT ATTENUATORS, TEMPORARY (FULLY REDIRECTIVE, NARROW), TEST LEVEL 3 (70600260)
- CONSTRUCTION SIGN PER IDOT STANDARDS
- DIRECTION OF TRAFFIC
- TEMPORARY RAMP, SPECIAL (X4060995)
- VERTICAL PANEL WITH STEADY BURNING LIGHT 50 FT C-C
- EXISTING PAVEMENT MARKING
- PROPOSED PERMANENT PAVEMENT MARKING
- TEMPORARY PAVEMENT MARKING ALREADY IN PLACE

- PAVEMENT MARKING TAPE, TYPE III - LETTERS AND SYMBOLS (70300510)
- PAVEMENT MARKING TAPE, TYPE III - LINE 4" (SOLID, WHITE) (70300520)
- PAVEMENT MARKING TAPE, TYPE III - LINE 4" (SOLID, YELLOW) (70300520)
- PAVEMENT MARKING TAPE, TYPE III - LINE 4" (SOLID, DOUBLE YELLOW) (70300520)
- PAVEMENT MARKING TAPE, TYPE III - LINE 4" (30' SKIP - 10' DASH, WHITE) (70300520)
- PAVEMENT MARKING TAPE, TYPE III - LINE 6" (SOLID, WHITE) (70300540)
- PAVEMENT MARKING TAPE, TYPE III - LINE 6" (6' SKIP - 2' DASH, WHITE) (70300540)
- PAVEMENT MARKING TAPE, TYPE III - LINE 8" (SOLID, WHITE) (70300550)
- PAVEMENT MARKING TAPE, TYPE III - LINE 12" (SOLID, YELLOW) (70300560)
- PAVEMENT MARKING TAPE, TYPE III - LINE 12" (SOLID, WHITE) (70300560)
- PAVEMENT MARKING TAPE, TYPE III - LINE 24" (STOP BAR, WHITE) (70300570)
- THERMOPLASTIC PAVEMENT MARKING - LETTERS AND SYMBOLS (78000100)
- THERMOPLASTIC PAVEMENT MARKING - LINE 4" (SOLID, WHITE) (78000200)
- THERMOPLASTIC PAVEMENT MARKING - LINE 4" (SOLID, YELLOW) (78000200)
- THERMOPLASTIC PAVEMENT MARKING - LINE 4" (SOLID, DOUBLE YELLOW) (78000200)
- THERMOPLASTIC PAVEMENT MARKING - LINE 4" (30' SKIP - 10' DASH, WHITE) (78000200)
- THERMOPLASTIC PAVEMENT MARKING - LINE 6" (SOLID, WHITE) (78000400)
- THERMOPLASTIC PAVEMENT MARKING - LINE 6" (6' SKIP - 2' DASH, WHITE) (78000400)
- THERMOPLASTIC PAVEMENT MARKING - LINE 8" (SOLID, WHITE) (78000500)
- THERMOPLASTIC PAVEMENT MARKING - LINE 12" (SOLID, YELLOW) (78000600)
- THERMOPLASTIC PAVEMENT MARKING - LINE 12" (SOLID, WHITE) (78000600)
- THERMOPLASTIC PAVEMENT MARKING - LINE 24" SOLID WHITE (78000650)

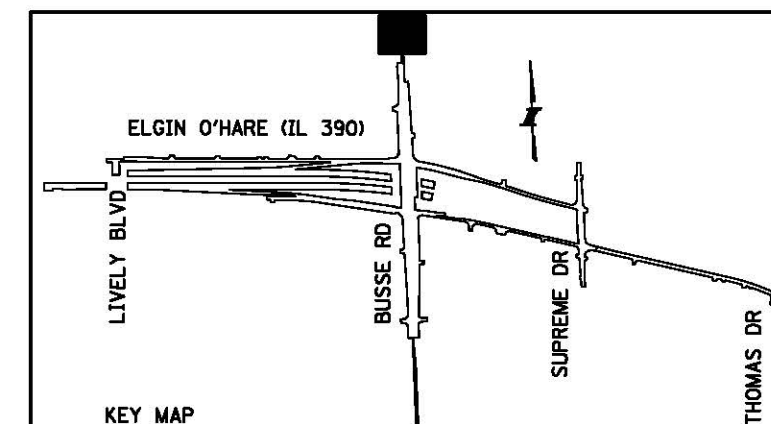

DRAWN BY JAC DATE 04/22/15
CHECKED BY AAS DATE 04/28/15

PATRICK
ENGINEERING

PCS JV



THE ILLINOIS STATE TOLL HIGHWAY AUTHORITY
2700 OGDEN AVENUE
DOWNERS GROVE, ILLINOIS 60515

REVISIONS		
NO.	DATE	DESCRIPTION

CONTRACT NO. I-14-4644
MAINTENANCE OF TRAFFIC
MOT PLAN - STAGE 2D
IL ROUTE 83

SHEET NO.
MOT-76
DRAWING NO.
193 OF 1391

