
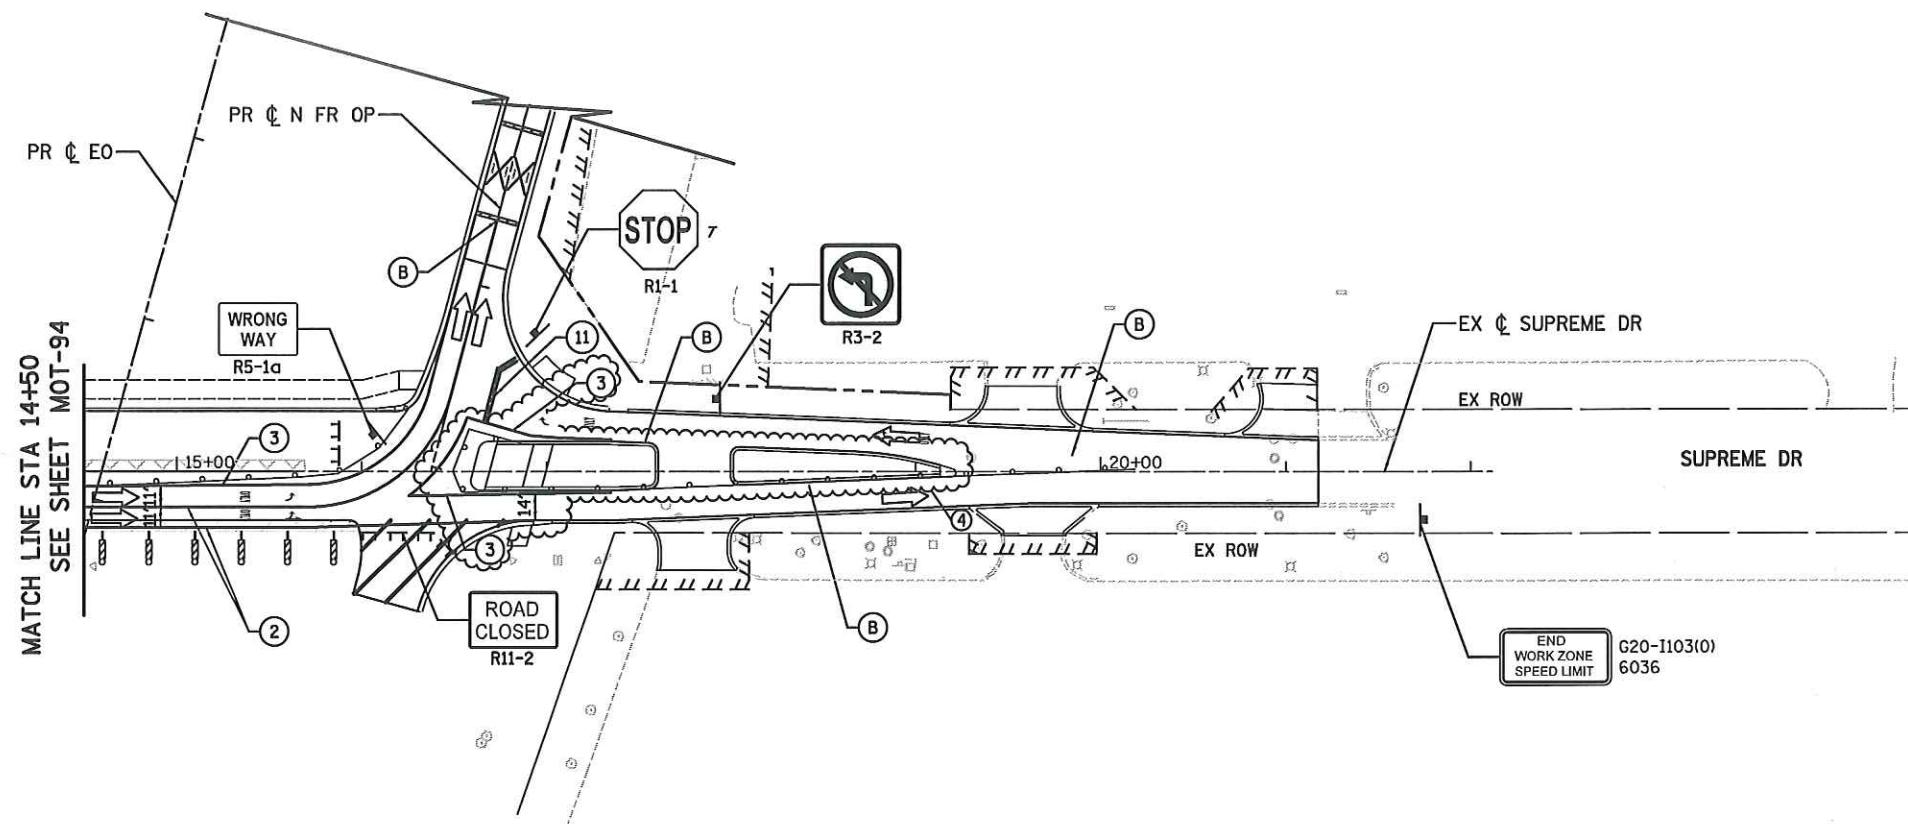


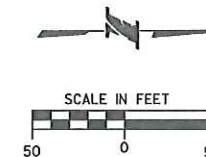


SEE SHEET MOT-120
SUPREME DRIVE STAGE 3 DETOUR
FOR SIGNING REQUIRED TO BE INSTALLED

MOT LEGEND

- CONSTRUCTION WORK ZONE
- TEMPORARY PAVEMENT
- TYPE II BARRICADES OR DRUMS WITH STEADY BURNING LIGHT @ 50' CENTERS (25' CENTERS ALONG TAPERS)
- TYPE III BARRICADE WITH STEADY BURNING LIGHT
- TEMPORARY CONCRETE BARRIER (70400100)
- IMPACT ATTENUATORS, TEMPORARY (FULLY REDIRECTIVE, NARROW), TEST LEVEL 3 (70600260)
- CONSTRUCTION SIGN PER IDOT STANDARDS
- DIRECTION OF TRAFFIC
- TEMPORARY RAMP, SPECIAL (X4060995)
- VERTICAL PANEL WITH STEADY BURNING LIGHT 50 FT C-C
- EXISTING PAVEMENT MARKING
- PROPOSED PERMANENT PAVEMENT MARKING
- TEMPORARY PAVEMENT MARKING ALREADY IN PLACE

- ① PAVEMENT MARKING TAPE, TYPE III - LETTERS AND SYMBOLS (70300510)
- ② PAVEMENT MARKING TAPE, TYPE III - LINE 4" (SOLID, WHITE) (70300520)
- ③ PAVEMENT MARKING TAPE, TYPE III - LINE 4" (SOLID, YELLOW) (70300520)
- ④ PAVEMENT MARKING TAPE, TYPE III - LINE 4" (SOLID, DOUBLE YELLOW) (70300520)
- ⑤ PAVEMENT MARKING TAPE, TYPE III - LINE 4" (30' SKIP - 10' DASH, WHITE) (70300520)
- ⑥ PAVEMENT MARKING TAPE, TYPE III - LINE 6" (SOLID, WHITE) (70300540)
- ⑦ PAVEMENT MARKING TAPE, TYPE III - LINE 6" (6' SKIP - 2' DASH, WHITE) (70300540)
- ⑧ PAVEMENT MARKING TAPE, TYPE III - LINE 8" (SOLID, WHITE) (70300550)
- ⑨ PAVEMENT MARKING TAPE, TYPE III - LINE 12" (SOLID, YELLOW) (70300560)
- ⑩ PAVEMENT MARKING TAPE, TYPE III - LINE 12" (SOLID, WHITE) (70300560)
- ⑪ PAVEMENT MARKING TAPE, TYPE III - LINE 24" (STOP BAR, WHITE) (70300570)
- ⑫ THERMOPLASTIC PAVEMENT MARKING - LETTERS AND SYMBOLS (78000100)
- ⑬ THERMOPLASTIC PAVEMENT MARKING - LINE 4" (SOLID, WHITE) (78000200)
- ⑭ THERMOPLASTIC PAVEMENT MARKING - LINE 4" (SOLID, YELLOW) (78000200)
- ⑮ THERMOPLASTIC PAVEMENT MARKING - LINE 4" (SOLID, DOUBLE YELLOW) (78000200)
- ⑯ THERMOPLASTIC PAVEMENT MARKING - LINE 4" (30' SKIP - 10' DASH, WHITE) (78000200)
- ⑰ THERMOPLASTIC PAVEMENT MARKING - LINE 6" (SOLID, WHITE) (78000400)
- ⑱ THERMOPLASTIC PAVEMENT MARKING - LINE 6" (6' SKIP - 2' DASH, WHITE) (78000400)
- ⑲ THERMOPLASTIC PAVEMENT MARKING - LINE 8" (SOLID, WHITE) (78000500)
- ⑳ THERMOPLASTIC PAVEMENT MARKING - LINE 12" (SOLID, YELLOW) (78000600)
- ㉑ THERMOPLASTIC PAVEMENT MARKING - LINE 12" (SOLID, WHITE) (78000600)
- ㉒ THERMOPLASTIC PAVEMENT MARKING - LINE 24" SOLID WHITE (78000650)

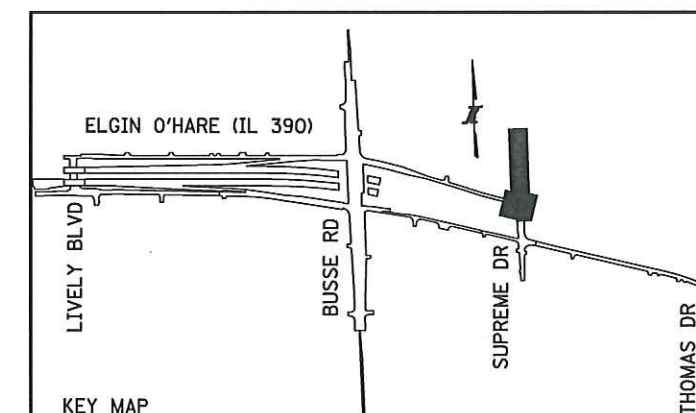

DRAWN BY: PML DATE: 04/22/15
CHECKED BY: DNM DATE: 04/28/15



THE ILLINOIS STATE TOLL HIGHWAY AUTHORITY
2700 OGDEN AVENUE
DOWNERS GROVE, ILLINOIS 60515

REVISIONS		
NO.	DATE	DESCRIPTION
④	09/21/15	ISSUE 4

CONTRACT NO. I-14-4644
MAINTENANCE OF TRAFFIC
MOT PLAN - STAGE 3B
SUPREME DRIVE

SHEET NO.
MOT-95
DRAWING NO.
212 OF 1391