


FILE NAME = 45231P-mot10-1001.dgn
USER NAME = tdepatis
PLOT DATE = 10/26/2016
PLOT SCALE = 1:100

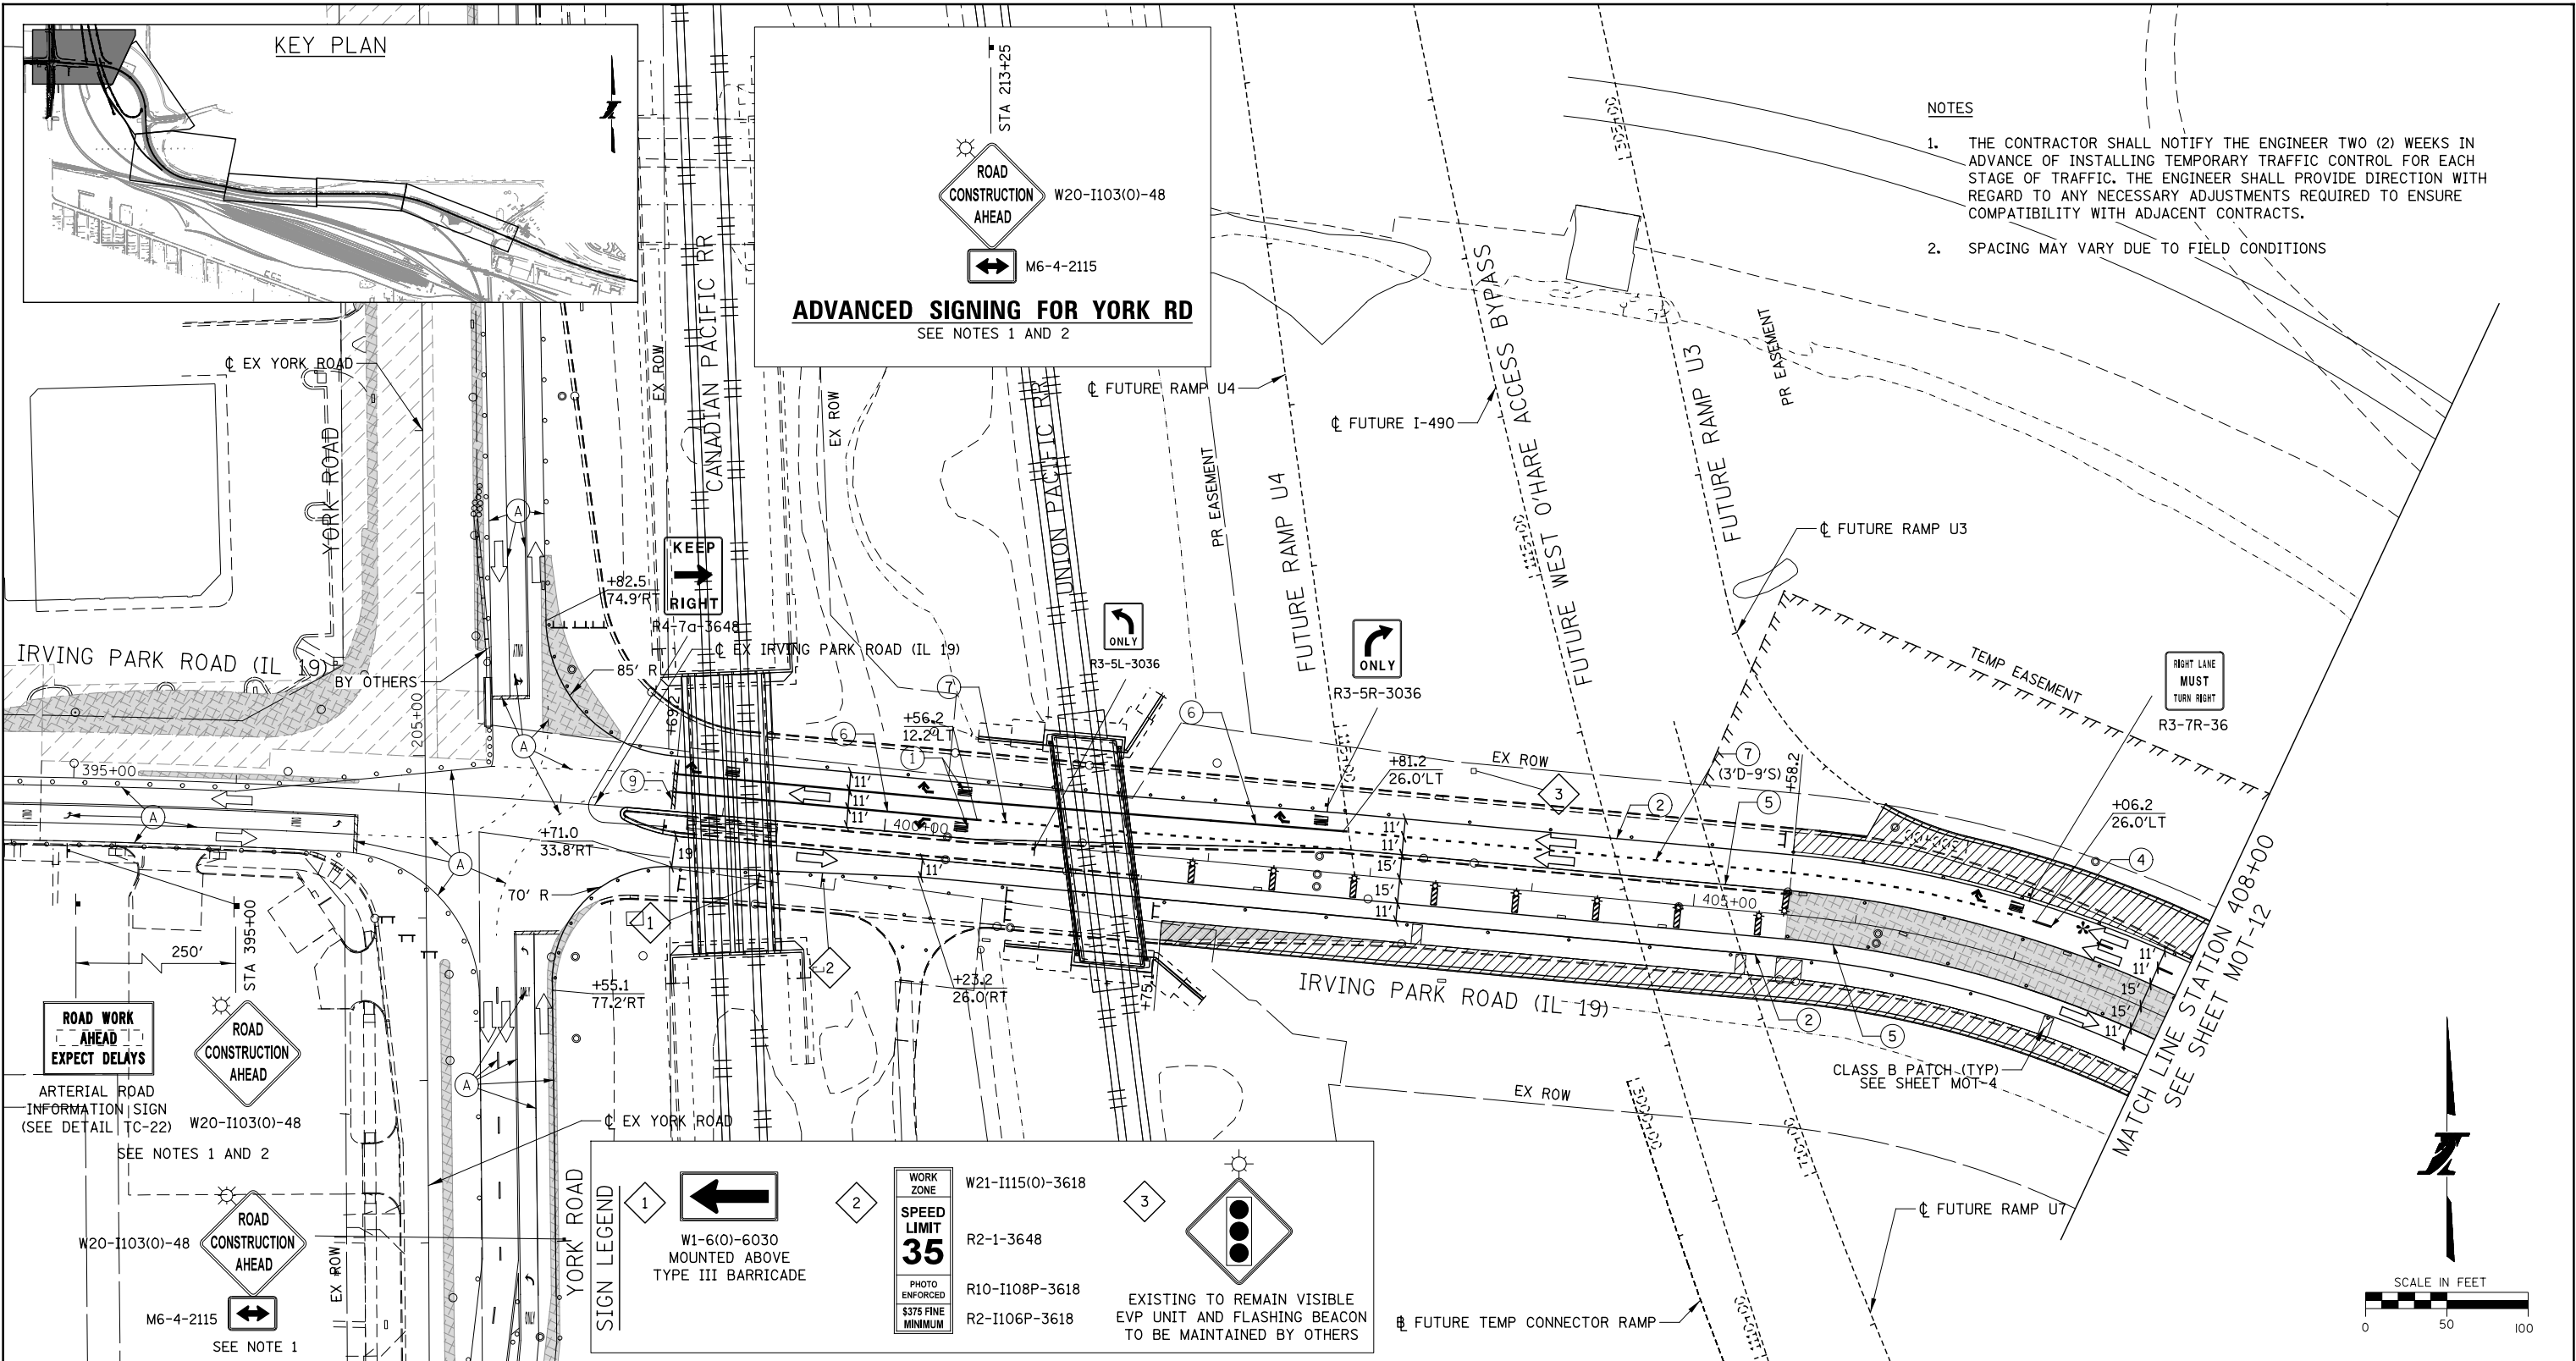

NOTES

1. THE CONTRACTOR SHALL NOTIFY THE ENGINEER TWO (2) WEEKS IN ADVANCE OF INSTALLING TEMPORARY TRAFFIC CONTROL FOR EACH STAGE OF TRAFFIC. THE ENGINEER SHALL PROVIDE DIRECTION WITH REGARD TO ANY NECESSARY ADJUSTMENTS REQUIRED TO ENSURE COMPATIBILITY WITH ADJACENT CONTRACTS.
2. SPACING MAY VARY DUE TO FIELD CONDITIONS

- MOT LEGEND**
- CONSTRUCTION WORK ZONE
 - CONSTRUCTION WORK ZONE BY OTHERS
 - TEMP PVMT CONSTRUCTED BY OTHERS
 - PR PVMT CONSTRUCTED IN PREVIOUS STAGE
 - VERTICAL PANEL W STEADY BURNING LIGHT
 - ARROW BOARD

- DIRECTION OF TRAFFIC
- TYPE III BARRICADE WITH STEADY BURNING LIGHTS
- DRUM OR TYPE II BARRICADE W STEADY BURNING LIGHT, SEE GENERAL NOTE 8
- TEMP CONC BARRIER (JI704000) OR REL TEMP CONC BARRIER (JI704005)
- IMPACT ATTENUATORS, TEMPORARY (NON-REDIRECTIVE), TEST LEVEL 3
- CONSTRUCTION SIGN

- (A) EXISTING PAVEMENT MARKING
- (B) PROPOSED PAVEMENT MARKING (SEE PAVEMENT MARKING PLANS)
- (C) MAINTAIN PAVEMENT MARKING FROM PREVIOUS STAGE
- (D) MAINTAIN PAVEMENT MARKING FROM OTHERS
- (1) WET REF TEM TP T3 L&S (X7030025)

- (2) WET REF TEM TAPE T3 4 SOLID WHITE (X7030030)
- (3) WET REF TEM TAPE T3 4 6' SKIP-2'DASH WHITE (X7030030)
- (4) WET REF TEM TAPE T3 4 30' SKIP-10' DASH WHITE (X7030030)
- (5) WET REF TEM TAPE T3 4 SOLID YELLOW (X7030030)

- (6) WET REF TEM TAPE T3 6 SOLID WHITE (X7030040)
- (7) WET REF TEM TAPE T3 6 6' SKIP-2' DASH OR AS SPECIFIED WHITE (X7030040)
- (8) NOT USED
- (9) WET REF TEM TAPE T3 24 SOLID WHITE (X7030055)

* OFF-PEAK LANE CLOSURE, SEE MOT-4

DRAWN BY WVN DATE 10/27/16
CHECKED BY TMT DATE 10/27/16

KNIGHT
Engineers & Architects

221 North LaSalle Street
Suite 300
Chicago IL 60601
Phone: (312) 577-3300





THE ILLINOIS STATE TOLL HIGHWAY AUTHORITY
2700 OGDEN AVENUE
DOWNERS GROVE, ILLINOIS 60515

REVISIONS		
NO.	DATE	DESCRIPTION

CONTRACT NO. I-16-4670
MAINTENANCE OF TRAFFIC
STAGE 1

SHEET NO.
MOT-11
DRAWING NO.
51 OF 262

FILE NAME = 46231P-mot10-1002.dgn
USER NAME = tdepatis
PLOT DATE = 10/26/2016
PLOT SCALE = 1:100

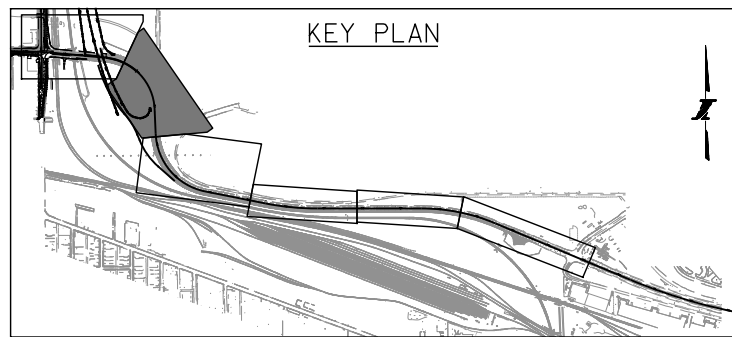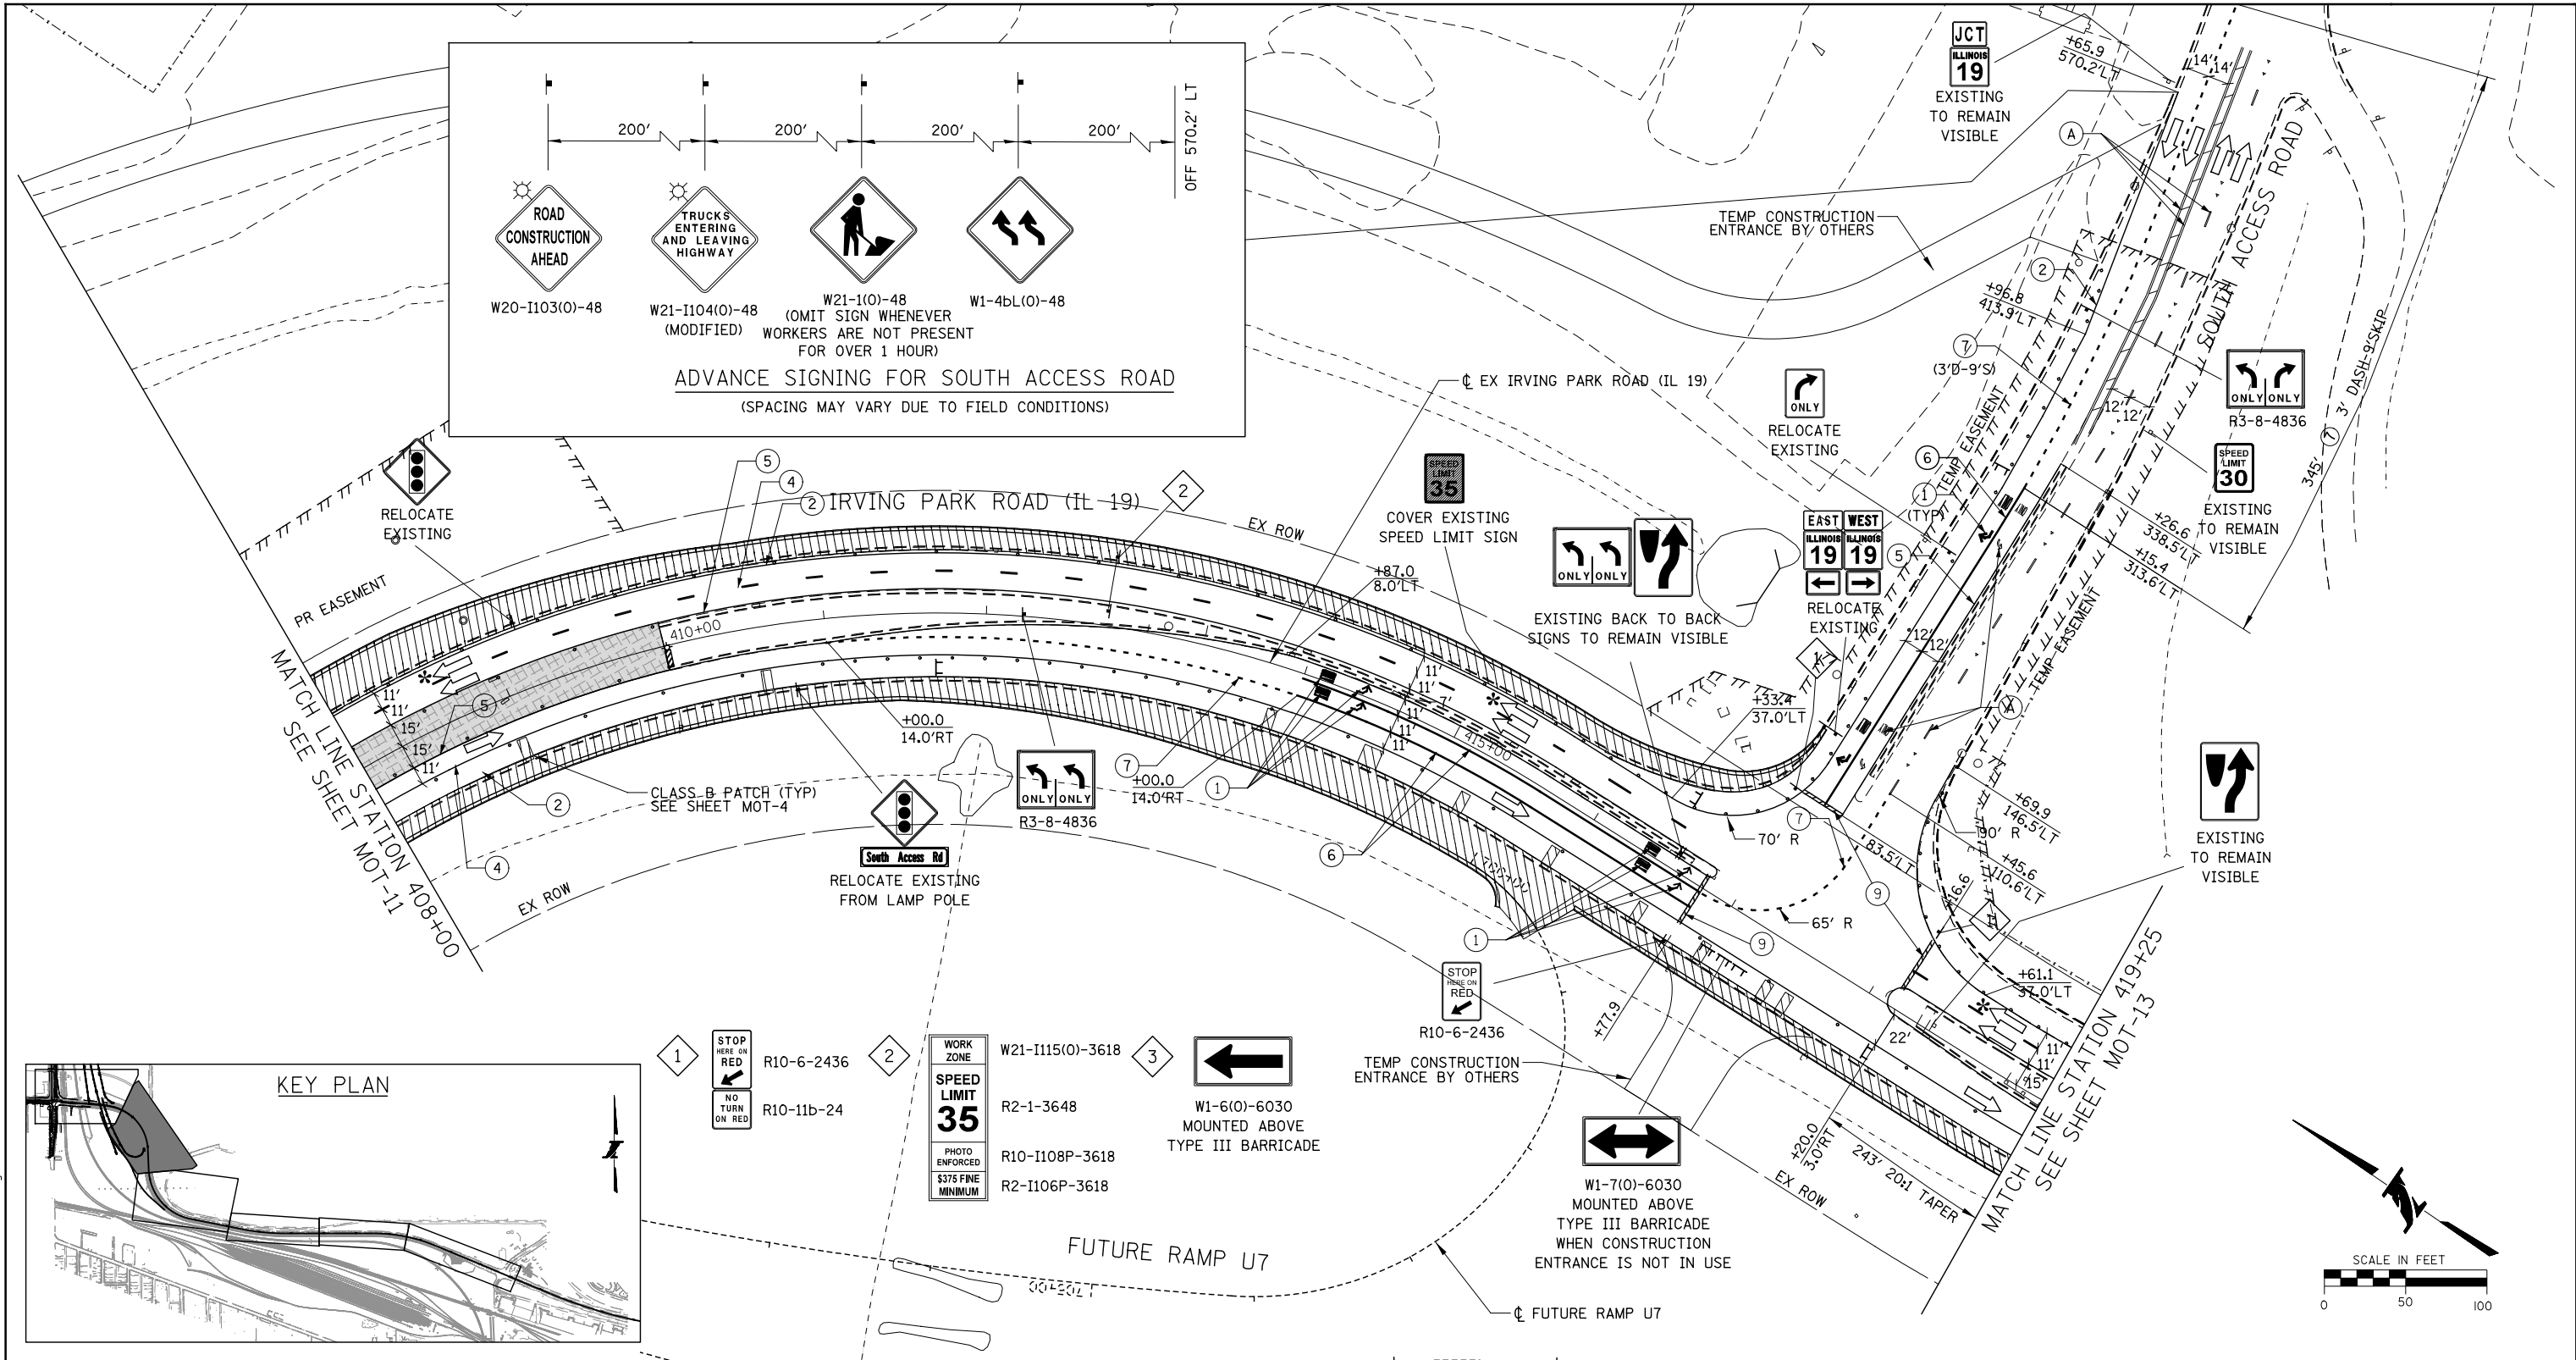

MOT LEGEND		CONSTRUCTION WORK ZONE
		CONSTRUCTION WORK ZONE BY OTHERS
		TEMP PVT CONSTRUCTED BY OTHERS
		PR PVT CONSTRUCTED IN PREVIOUS STAGE
		VERTICAL PANEL W STEADY BURNING LIGHT
		ARROW BOARD
		DIRECTION OF TRAFFIC
		TYPE III BARRICADE WITH STEADY BURNING LIGHTS
		DRUM OR TYPE II BARRICADE W STEADY BURNING LIGHT, SEE GENERAL NOTE 8
		TEMP CONC BARRIER (J1704000) OR REL TEMP CONC BARRIER (J1704005)
		IMPACT ATTENUATORS, TEMPORARY (NON-REDIRECTIVE), TEST LEVEL 3
		CONSTRUCTION SIGN

- | | | |
|--|--|--|
| (A) EXISTING PAVEMENT MARKING | (2) WET REF TEM TAPE T3 4 SOLID WHITE (X7030030) | (6) WET REF TEM TAPE T3 6 SOLID WHITE (X7030040) |
| (B) PROPOSED PAVEMENT MARKING (SEE PAVEMENT MARKING PLANS) | (3) WET REF TEM TAPE T3 4 6' SKIP-2'DASH WHITE (X7030030) | (7) WET REF TEM TAPE T3 6 6' SKIP-2' DASH OR AS SPECIFIED WHITE (X7030040) |
| (C) MAINTAIN PAVEMENT MARKING FROM PREVIOUS STAGE | (4) WET REF TEM TAPE T3 4 30' SKIP-10' DASH WHITE (X7030030) | (8) NOT USED |
| (D) MAINTAIN PAVEMENT MARKING FROM OTHERS | (5) WET REF TEM TAPE T3 4 SOLID YELLOW (X7030030) | (9) WET REF TEM TAPE T3 24 SOLID WHITE (X7030055) |
| (1) WET REF TEM TP T3 L&S (X7030025) | | |

* OFF-PEAK LANE CLOSURE, SEE MOT-4

DRAWN BY WVN
DATE 10/27/16
CHECKED BY TMT
DATE 10/27/16

KNIGHT
Engineers & Architects


221 North LaSalle Street
Suite 300
Chicago IL 60601
Phone: (312) 577-3300

THE ILLINOIS STATE TOLL HIGHWAY AUTHORITY
2700 OGDEN AVENUE
DOWNERS GROVE, ILLINOIS 60515

REVISIONS		
NO.	DATE	DESCRIPTION

CONTRACT NO. I-16-4670
MAINTENANCE OF TRAFFIC
STAGE 1
SHEET NO. MOT-12
DRAWING NO. 52 OF 262

USER NAME = tdepatiss
PLOT DATE = 10/26/2016
FILE NAME = 46231P-mot10-1004.dgn
PLOT SCALE = 1:100

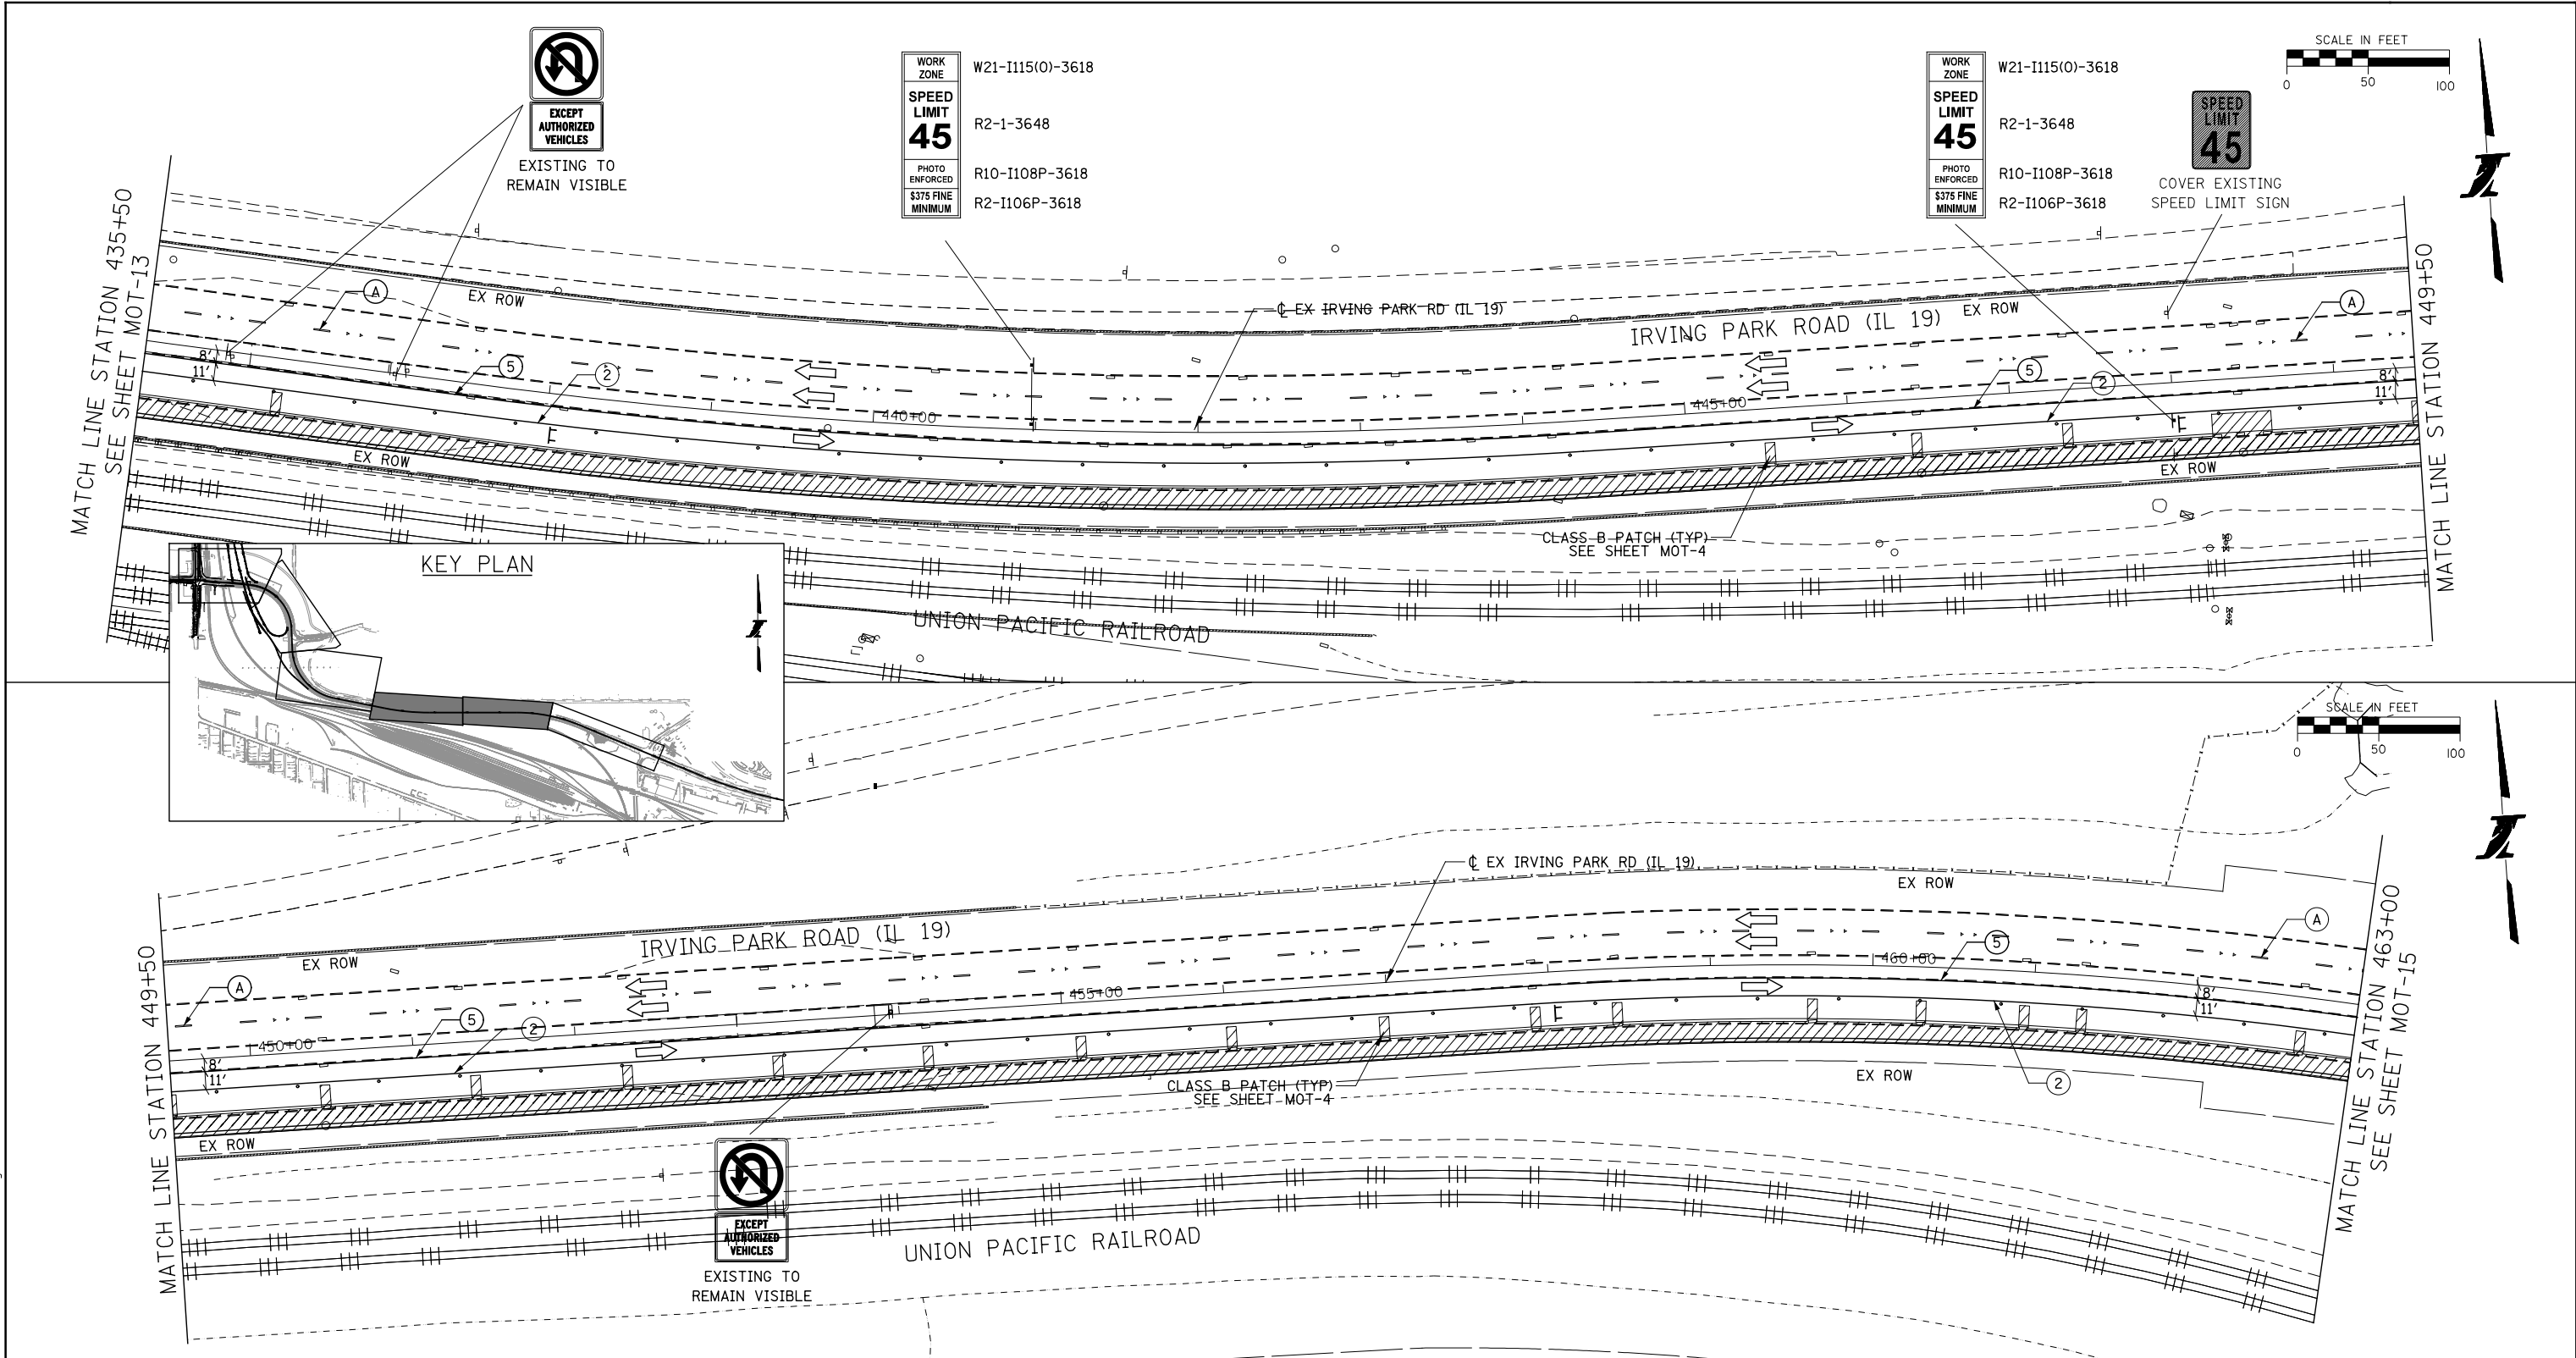

MOT LEGEND	CONSTRUCTION WORK ZONE	DIRECTION OF TRAFFIC	(A) EXISTING PAVEMENT MARKING	(2) WET REF TEM TAPE T3 4 SOLID WHITE (X7030030)	(6) WET REF TEM TAPE T3 6 SOLID WHITE (X7030040)
	CONSTRUCTION WORK ZONE BY OTHERS	TYPE III BARRICADE WITH STEADY BURNING LIGHTS	(B) PROPOSED PAVEMENT MARKING (SEE PAVEMENT MARKING PLANS)	(3) WET REF TEM TAPE T3 4 6' SKIP-2'DASH WHITE (X7030030)	(7) WET REF TEM TAPE T3 6 6' SKIP-2' DASH OR AS SPECIFIED WHITE (X7030040)
	TEMP PVMT CONSTRUCTED BY OTHERS	DRUM OR TYPE II BARRICADE W STEADY BURNING LIGHT, SEE GENERAL NOTE 8	(C) MAINTAIN PAVEMENT MARKING FROM PREVIOUS STAGE	(4) WET REF TEM TAPE T3 4 30' SKIP-10' DASH WHITE (X7030030)	(8) NOT USED
	PR PVMT CONSTRUCTED IN PREVIOUS STAGE	TEMP CONC BARRIER (J1704000) OR REL TEMP CONC BARRIER (J1704005)	(D) MAINTAIN PAVEMENT MARKING FROM OTHERS	(5) WET REF TEM TAPE T3 4 SOLID YELLOW (X7030030)	(9) WET REF TEM TAPE T3 24 SOLID WHITE (X7030055)
	VERTICAL PANEL W STEADY BURNING LIGHT	IMPACT ATTENUATORS, TEMPORARY (NON-REDIRECTIVE), TEST LEVEL 3	(1) WET REF TEM TP T3 L&S (X7030025)		
	ARROW BOARD	CONSTRUCTION SIGN			

DRAWN BY	WVN	DATE	10/27/16
CHECKED BY	TMT	DATE	10/27/16

KNIGHT	221 North LaSalle Street Suite 300 Chicago IL 60601 Phone: (312) 577-3300
Engineers & Architects	

	THE ILLINOIS STATE TOLL HIGHWAY AUTHORITY
	2700 OGDEN AVENUE DOWNERS GROVE, ILLINOIS 60515

REVISIONS		
NO.	DATE	DESCRIPTION

CONTRACT NO. I-16-4670	SHEET NO. MOT-14
MAINTENANCE OF TRAFFIC STAGE 1	DRAWING NO. 54 OF 262

