

LEGEND

SIDEWALK REMOVE AND REPLACE

DETECTABLE WARNING (CURB RAMP)

COMBINATION CONCRETE CURB AND GUTTER REMOVE AND REPLACE

ADJ

MANHOLES TO BE ADJUSTED

A

EXISTING AERIAL LINE

W

EXISTING WATER MAIN

EXISTING STORM SEWER

EXISTING COMBINED SEWER

EXISTING FENCE

PAVEMENT MARKING LEGEND:

1

 THERMOPLASTIC PAVEMENT MARKING - LINE 4" (WHITE LANE LINE - 10' DASH, 30' SKIP)

2

 THERMOPLASTIC PAVEMENT MARKING - LINE 6" (WHITE SOLID LINE)

3

 THERMOPLASTIC PAVEMENT MARKING - LINE 6" (WHITE LANE LINE - 2' DASH, 6' SKIP)

4

 THERMOPLASTIC PAVEMENT MARKING - LINE 12" (WHITE LINE)

5

 THERMOPLASTIC PAVEMENT MARKING - LINE 24" (WHITE STOP LINE)

6

 THERMOPLASTIC PAVEMENT MARKING - LINE 4" (YELLOW SOLID LINE)

7



 THERMOPLASTIC PAVEMENT MARKING - LINE 4" (DOUBLE YELLOW SOLID LINE 11" C-C)

8


 THERMOPLASTIC PAVEMENT MARKING - LINE 12" (YELLOW DIAGONAL LINE)

9

 THERMOPLASTIC PAVEMENT MARKING - LETTERS AND SYMBOLS

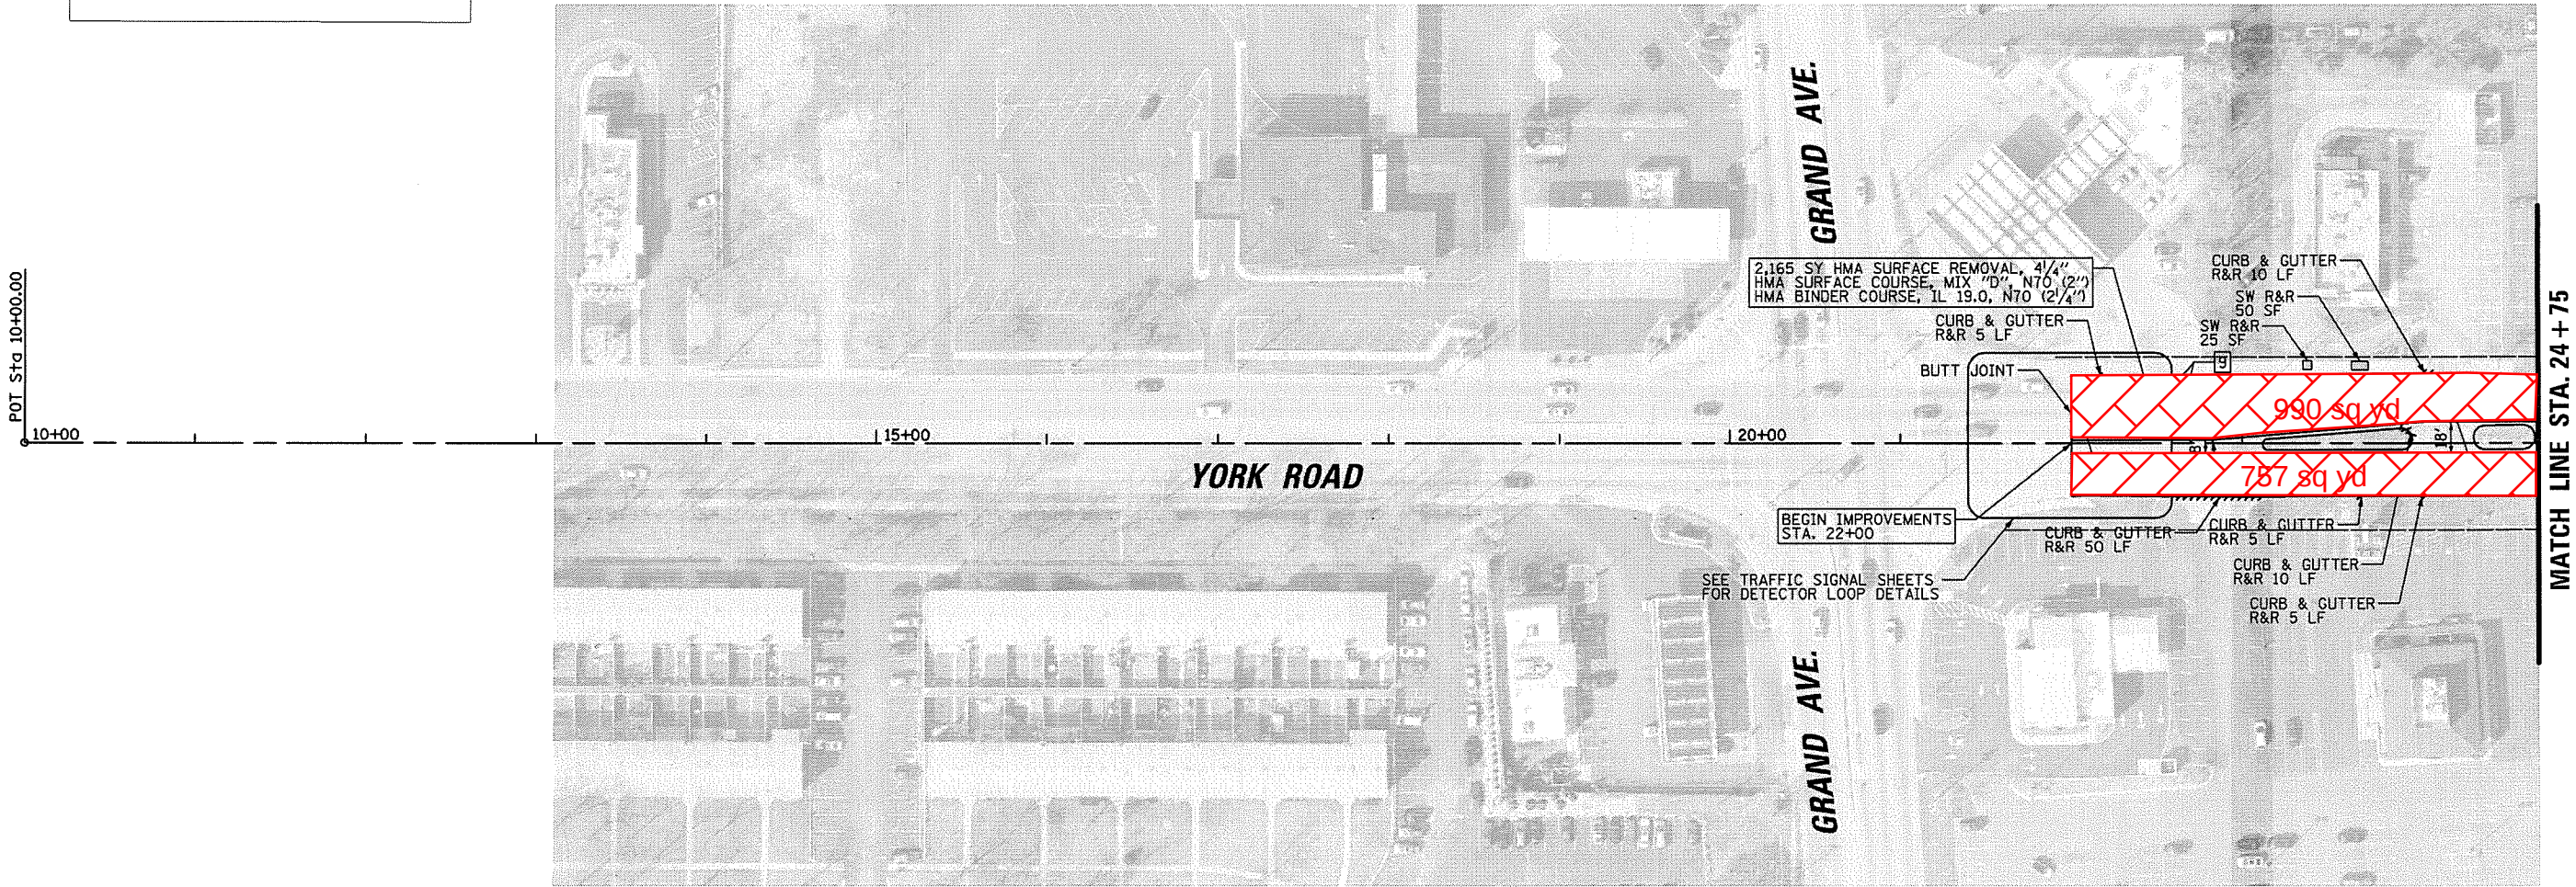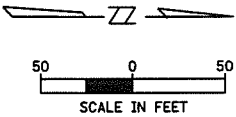


FILE NAME =	USER NAME = doconnell	DESIGNED MLM	REVISED -	STATE OF ILLINOIS DEPARTMENT OF TRANSPORTATION	VILLAGE OF BENSENVILLE YORK ROAD ROADWAY PLAN				FAU RTE.	SECTION	COUNTY	TOTAL SHEETS	SHEET NO.
N:\Bensenville\180145\Civil\PLN.180145-01.dgn		DRAWN MLM	REVISED -						2678	18-00098-00-RS	DuPAGE	45	9
Default	PLOT SCALE = 100'	CHECKED JGS	REVISED -						CONTRACT NO. 61F38				
	PLOT DATE = 11/14/2018	DATE -	REVISED -						ILLINOIS FED. AID PROJECT				
					SCALE: 1" = 50'	SHEET 1	OF 4	SHEETS	STA. 10+00.00	TO STA. 24+75.00			

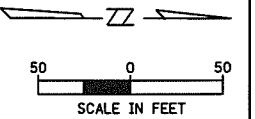

MATCH LINE STA. 24 + 75

MATCH LINE STA. 39 + 00

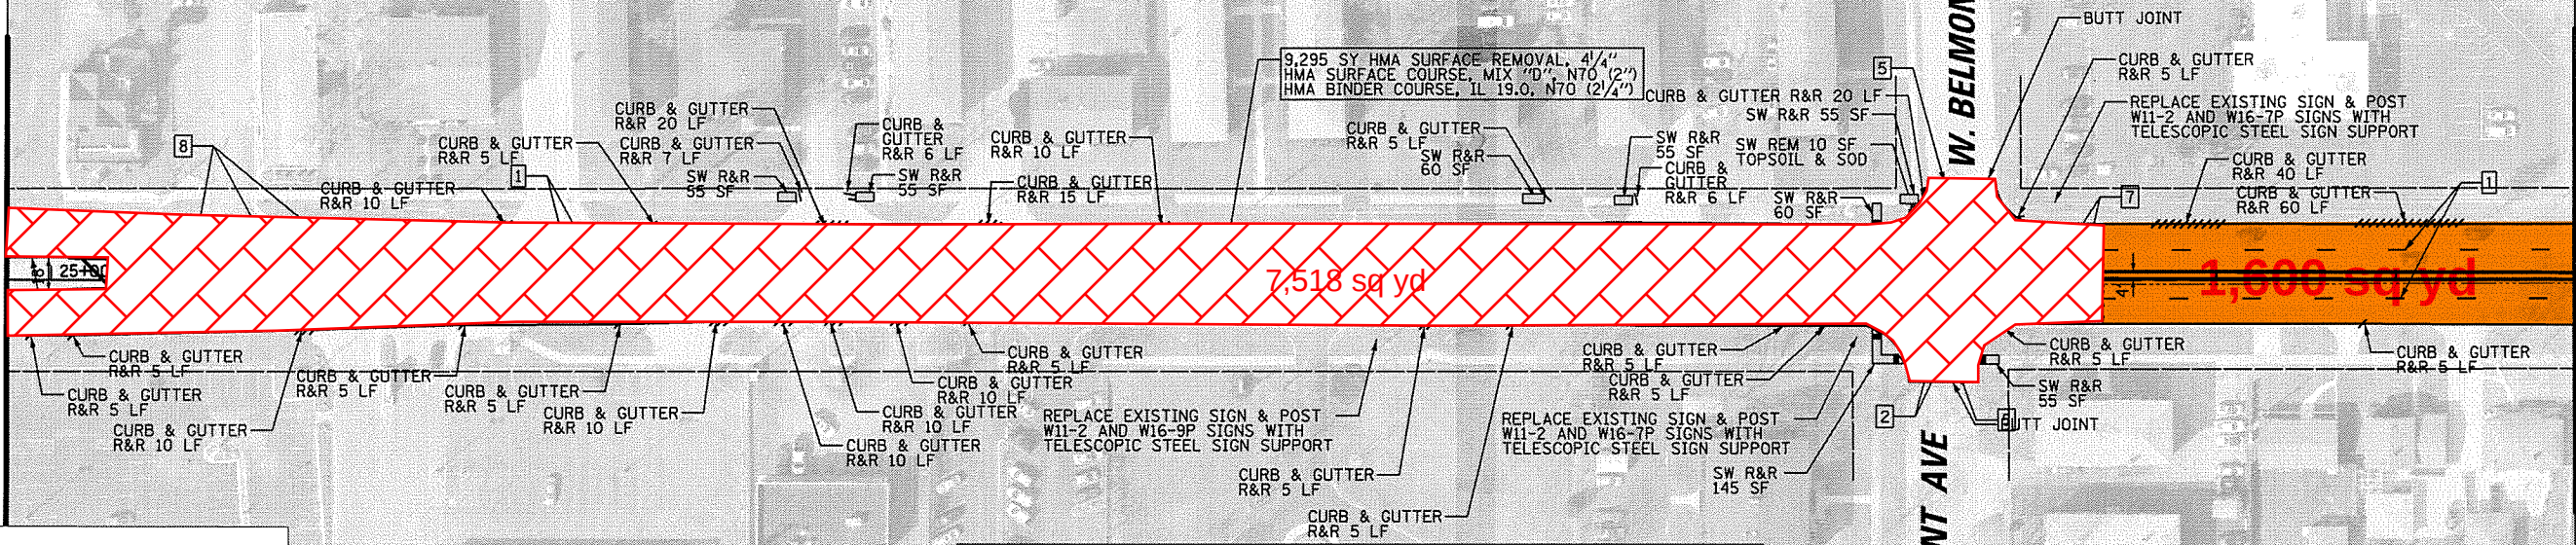

W. BELMONT AVE
E. BELMONT AVE

LEGEND


- SIDEWALK REMOVE AND REPLACE
- DETECTABLE WARNING (CURB RAMP)
- COMBINATION CONCRETE CURB AND GUTTER REMOVE AND REPLACE
- MANHOLES TO BE ADJUSTED
- EXISTING AERIAL LINE
- EXISTING WATER MAIN
- EXISTING STORM SEWER
- EXISTING COMBINED SEWER
- EXISTING FENCE

PAVEMENT MARKING LEGEND:

- 1 THERMOPLASTIC PAVEMENT MARKING - LINE 4" (WHITE LANE LINE - 10' DASH, 30' SKIP)
- 2 THERMOPLASTIC PAVEMENT MARKING - LINE 6" (WHITE SOLID LINE)
- 3 THERMOPLASTIC PAVEMENT MARKING - LINE 6" (WHITE LANE LINE - 2' DASH, 6' SKIP)
- 4 THERMOPLASTIC PAVEMENT MARKING - LINE 12" (WHITE LINE)
- 5 THERMOPLASTIC PAVEMENT MARKING - LINE 24" (WHITE STOP LINE)
- 6 THERMOPLASTIC PAVEMENT MARKING - LINE 4" (YELLOW SOLID LINE)
- 7 THERMOPLASTIC PAVEMENT MARKING - LINE 4" (DOUBLE YELLOW SOLID LINE 11" C-C)
- 8 THERMOPLASTIC PAVEMENT MARKING - LINE 12" (YELLOW DIAGONAL LINE)
- 9 THERMOPLASTIC PAVEMENT MARKING - LETTERS AND SYMBOLS

MATCH LINE STA. 39 + 00



MATCH LINE STA. 53 + 25

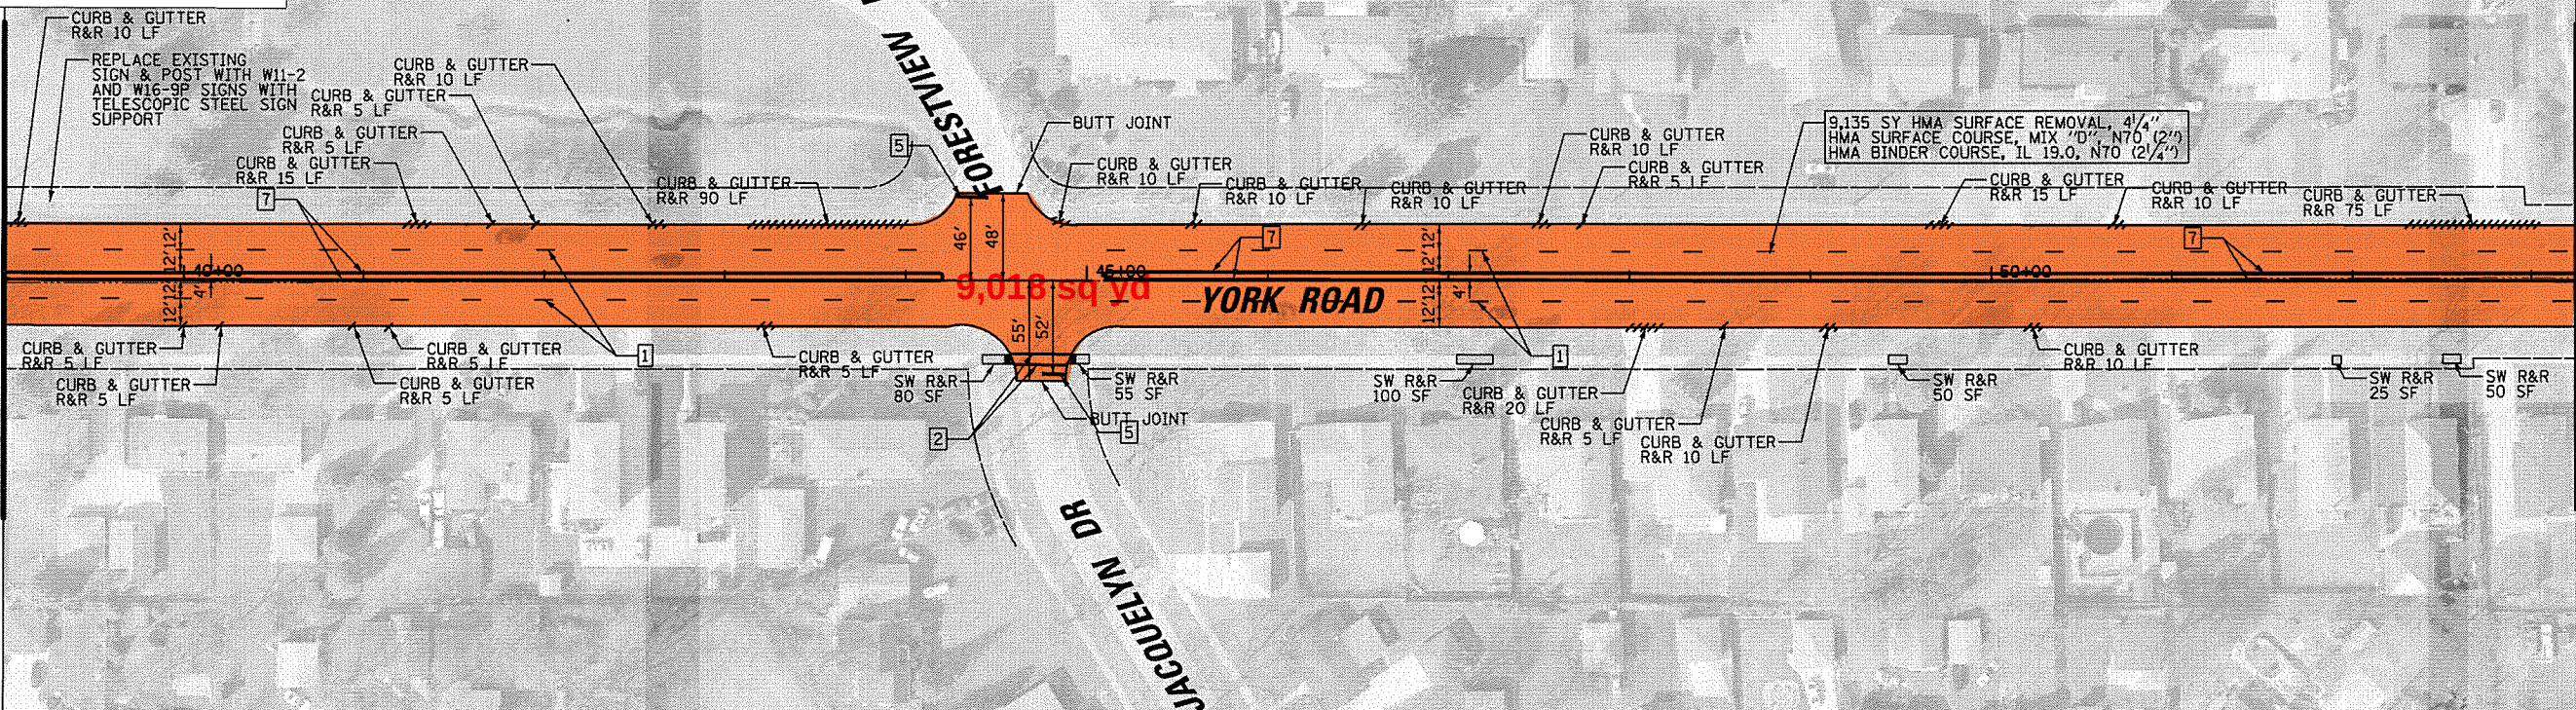

FORESTVIEW RD
JACQUELYN DR


YORK ROAD

FILE NAME =	USER NAME = doconnell	DESIGNED MLM	REVISED -	STATE OF ILLINOIS DEPARTMENT OF TRANSPORTATION		VILLAGE OF BENSENVILLE YORK ROAD ROADWAY PLAN		FAU RTE.	SECTION	COUNTY	TOTAL SHEETS	SHEET NO.
N:\Bensenville\180145\Civil\PLN.180145-02.DWT		DRAWN MLM	REVISED -					2678	18-00098-00-RS	DUPAGE	45	10
Default		CHECKED JGS	REVISED -					CONTRACT NO. 61F38				
		DATE -	REVISED -					ILLINOIS FED. AID PROJECT				
PLOT SCALE = 100'				SCALE: 1" = 50'		SHEET 2 OF 4 SHEETS		STA. 24+75.00 TO STA. 53+25.00				

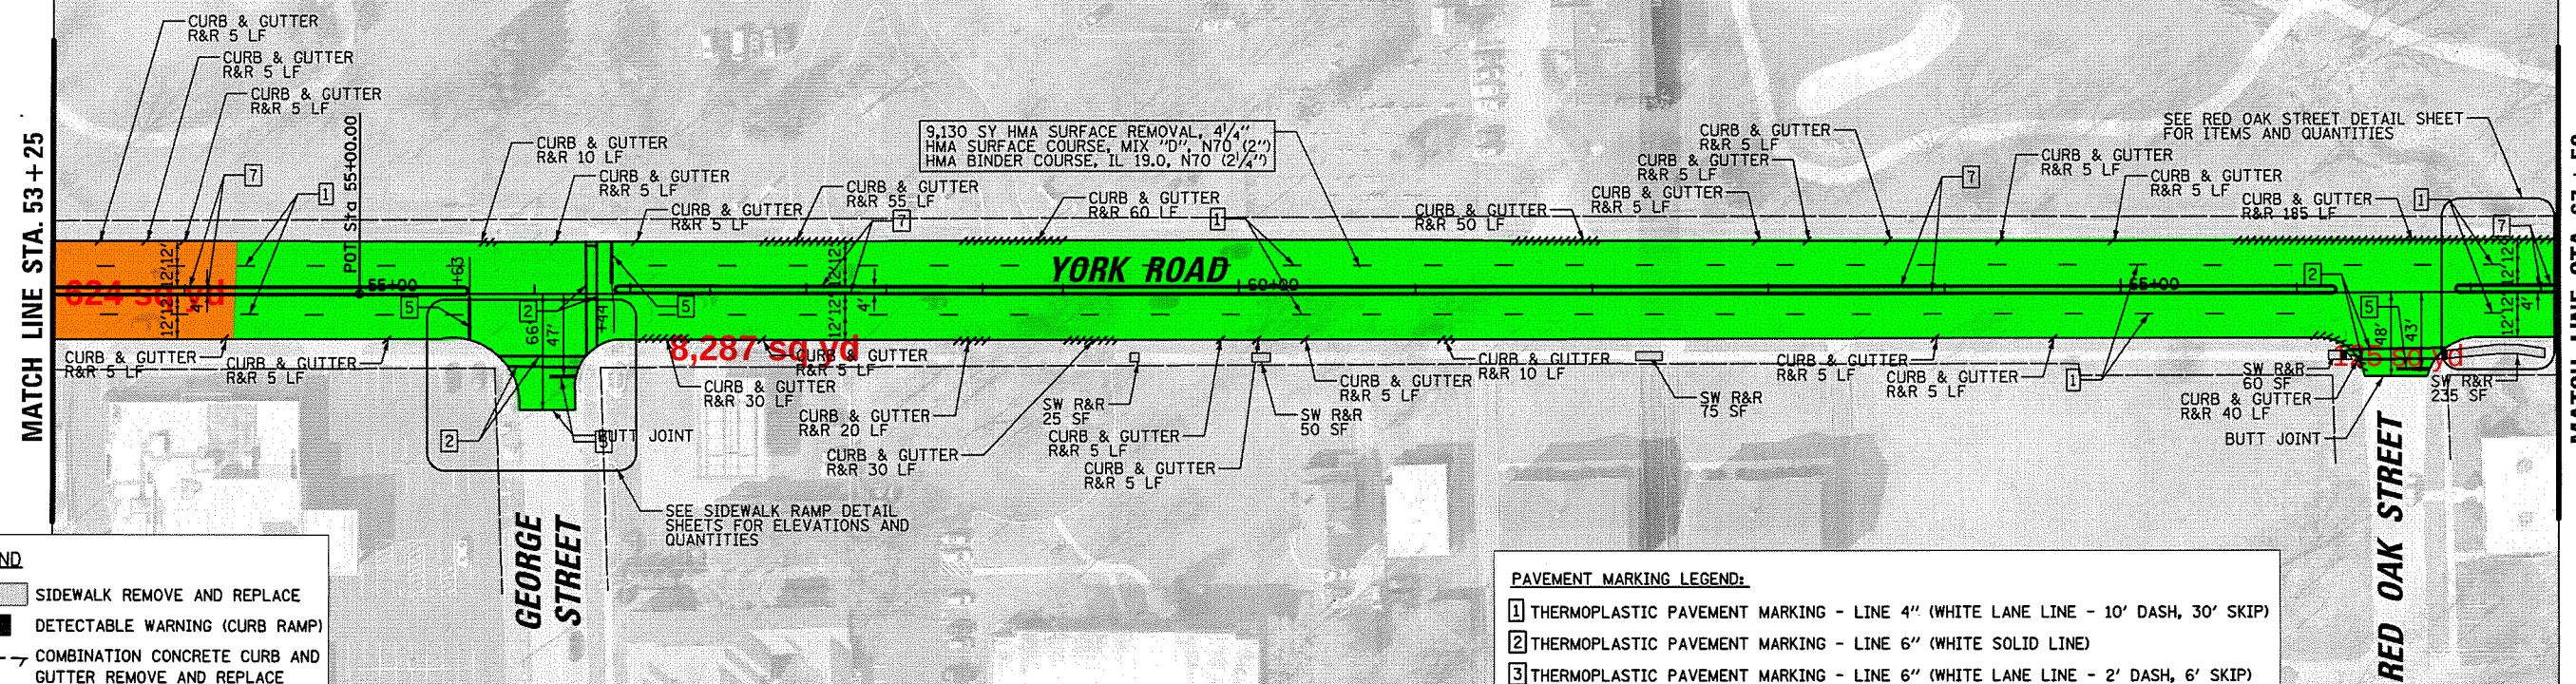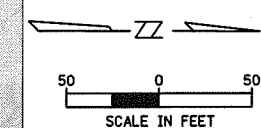


- LEGEND**
- SIDEWALK REMOVE AND REPLACE
 - DETECTABLE WARNING (CURB RAMP)
 - COMBINATION CONCRETE CURB AND GUTTER REMOVE AND REPLACE
 - MANHOLES TO BE ADJUSTED
 - EXISTING AERIAL LINE
 - EXISTING WATER MAIN
 - EXISTING STORM SEWER
 - EXISTING COMBINED SEWER
 - EXISTING FENCE

- PAVEMENT MARKING LEGEND:**
- 1 THERMOPLASTIC PAVEMENT MARKING - LINE 4" (WHITE LANE LINE - 10' DASH, 30' SKIP)
 - 2 THERMOPLASTIC PAVEMENT MARKING - LINE 6" (WHITE SOLID LINE)
 - 3 THERMOPLASTIC PAVEMENT MARKING - LINE 6" (WHITE LANE LINE - 2' DASH, 6' SKIP)
 - 4 THERMOPLASTIC PAVEMENT MARKING - LINE 12" (WHITE LINE)
 - 5 THERMOPLASTIC PAVEMENT MARKING - LINE 24" (WHITE STOP LINE)
 - 6 THERMOPLASTIC PAVEMENT MARKING - LINE 4" (YELLOW SOLID LINE)
 - 7 THERMOPLASTIC PAVEMENT MARKING - LINE 4" (DOUBLE YELLOW SOLID LINE 11" C-C)
 - 8 THERMOPLASTIC PAVEMENT MARKING - LINE 12" (YELLOW DIAGONAL LINE)
 - 9 THERMOPLASTIC PAVEMENT MARKING - LETTERS AND SYMBOLS

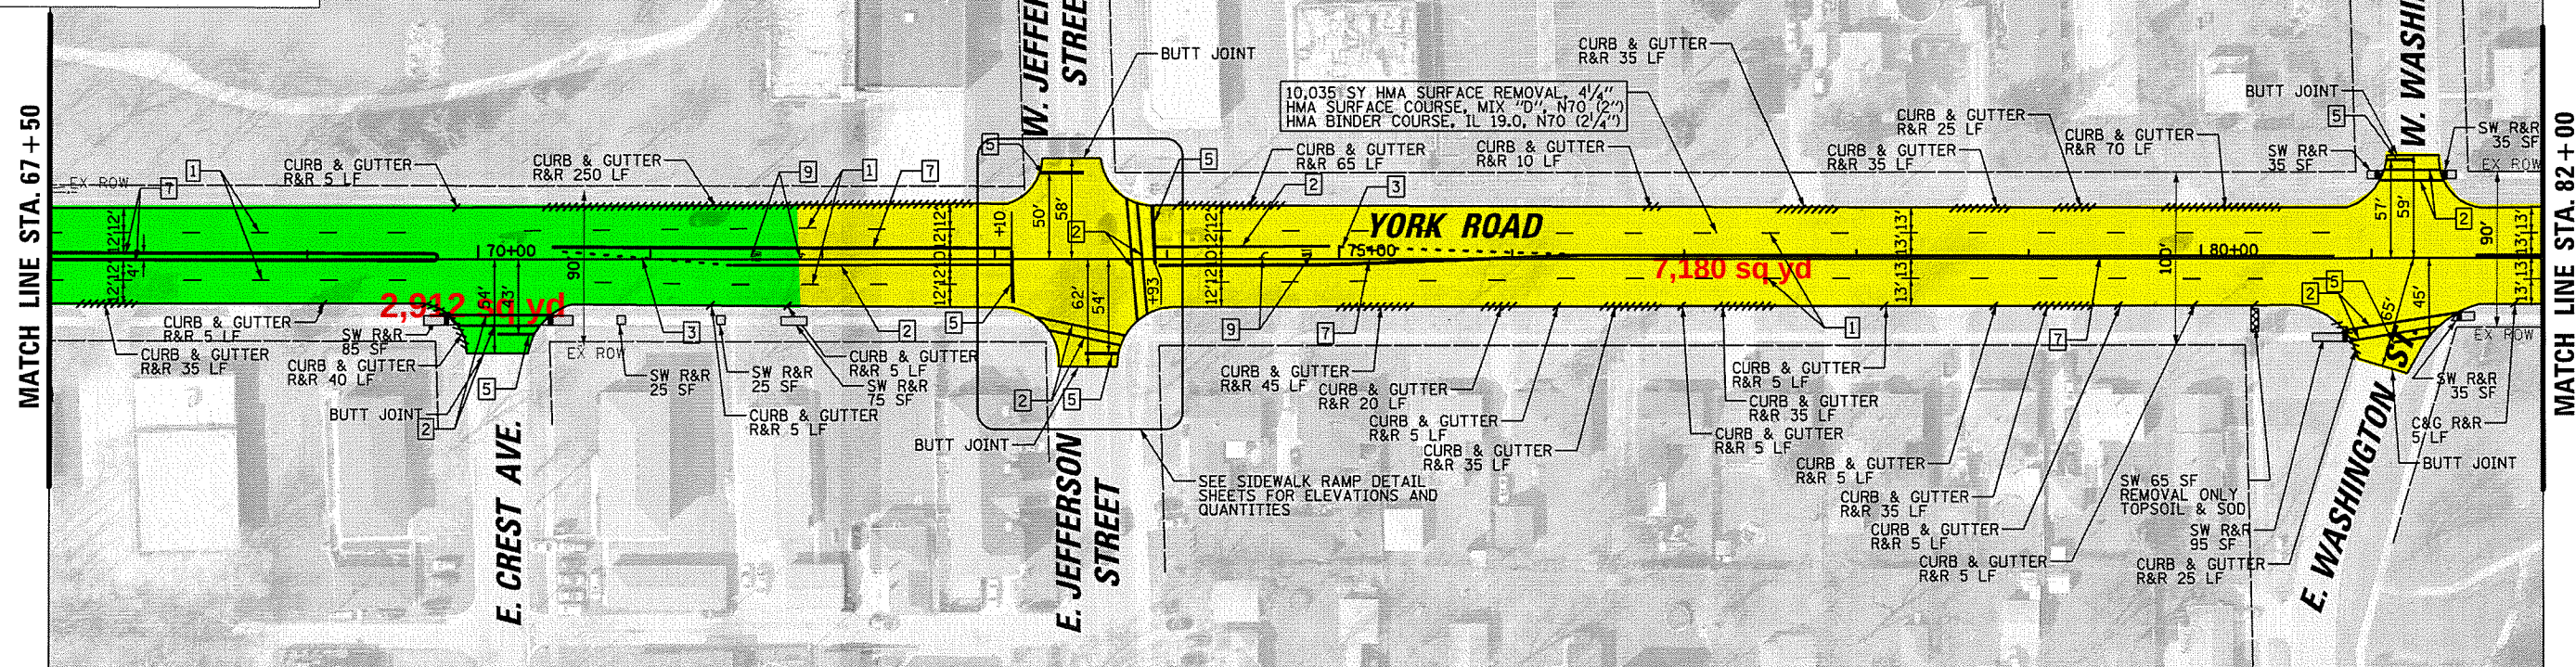

FILE NAME =	USER NAME = doconnell	DESIGNED MLM	REVISED -	STATE OF ILLINOIS DEPARTMENT OF TRANSPORTATION		VILLAGE OF BENSENVILLE YORK ROAD ROADWAY PLAN		FAU	SECTION	COUNTY	TOTAL	SHEET
N:\Bensenville\180145\Civil\PLN.180145-03.DWT		DRAWN MLM	REVISED -					2678	18-00098-00-RS	DUPAGE	45	11
PLOT SCALE = 100'		CHECKED JGS	REVISED -					CONTRACT NO. 61F38				
Default	PLOT DATE = 11/14/2018	DATE -	REVISED -					ILLINOIS FED. AID PROJECT				
						SCALE: 1" = 50'	SHEET 3 OF 4 SHEETS	STA. 53+25.00 TO STA. 82+00.00				

MATCH LINE STA. 82+00

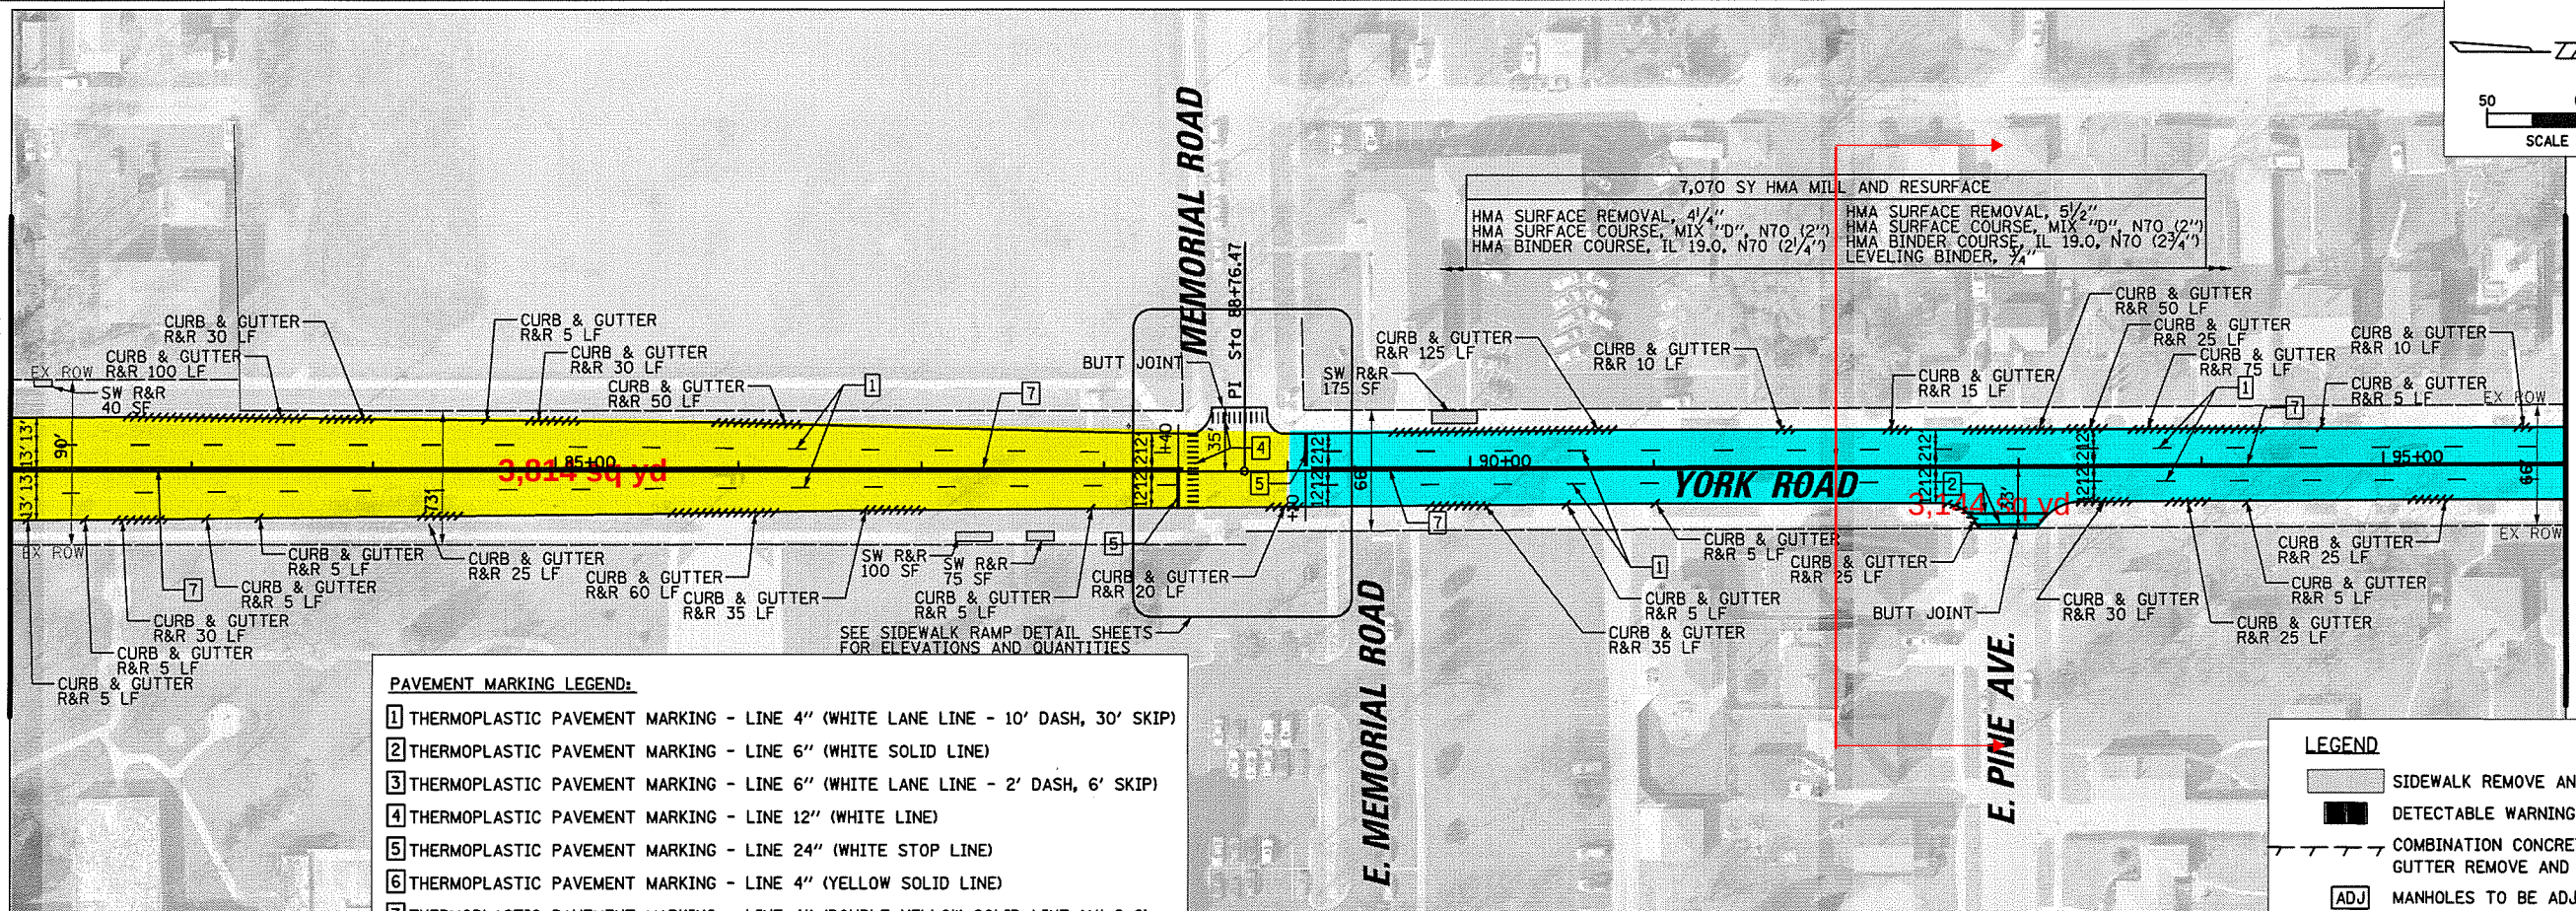


PAVEMENT MARKING LEGEND:

- 1 THERMOPLASTIC PAVEMENT MARKING - LINE 4" (WHITE LANE LINE - 10' DASH, 30' SKIP)
- 2 THERMOPLASTIC PAVEMENT MARKING - LINE 6" (WHITE SOLID LINE)
- 3 THERMOPLASTIC PAVEMENT MARKING - LINE 6" (WHITE LANE LINE - 2' DASH, 6' SKIP)
- 4 THERMOPLASTIC PAVEMENT MARKING - LINE 12" (WHITE LINE)
- 5 THERMOPLASTIC PAVEMENT MARKING - LINE 24" (WHITE STOP LINE)
- 6 THERMOPLASTIC PAVEMENT MARKING - LINE 4" (YELLOW SOLID LINE)
- 7 THERMOPLASTIC PAVEMENT MARKING - LINE 4" (DOUBLE YELLOW SOLID LINE 11" C-C)
- 8 THERMOPLASTIC PAVEMENT MARKING - LINE 12" (YELLOW DIAGONAL LINE)
- 9 THERMOPLASTIC PAVEMENT MARKING - LETTERS AND SYMBOLS

LEGEND

- SIDEWALK REMOVE AND REPLACE
- DETECTABLE WARNING (CURB RAMP)
- COMBINATION CONCRETE CURB AND GUTTER REMOVE AND REPLACE
- MANHOLES TO BE ADJUSTED
- EXISTING AERIAL LINE
- EXISTING WATER MAIN
- EXISTING STORM SEWER
- EXISTING COMBINED SEWER
- EXISTING FENCE

MATCH LINE STA. 96+00

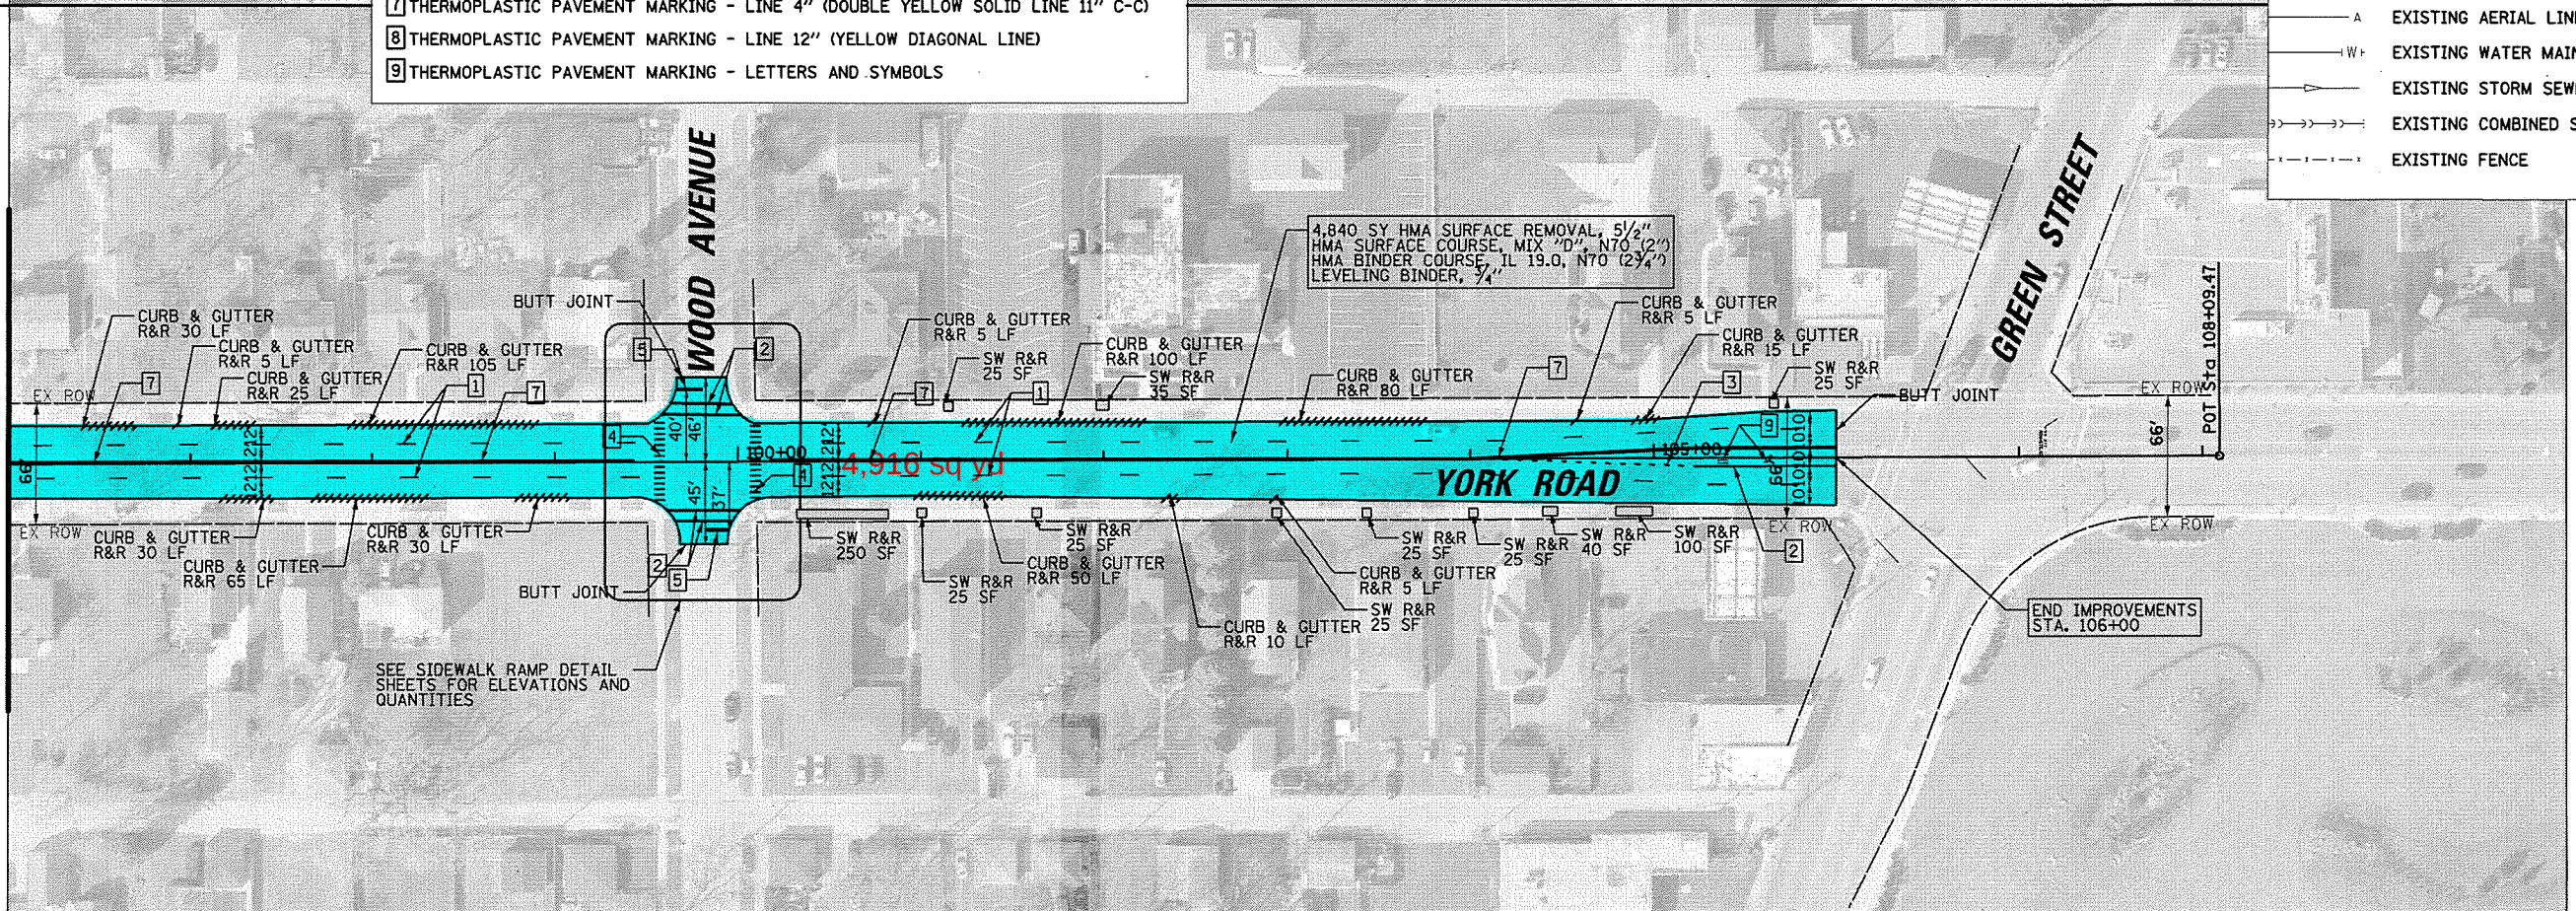

FILE NAME =	USER NAME = doconnell	DESIGNED MLM	REVISED -	STATE OF ILLINOIS DEPARTMENT OF TRANSPORTATION		VILLAGE OF BENSenville YORK ROAD ROADWAY PLAN		FAU RTE.	SECTION	COUNTY	TOTAL SHEETS	SHEET NO.
N:\Bensenville\180145\Civil\PLN.180145-04.SHT		DRAWN MLM	REVISED -					2678	18-00098-00-RS	DuPAGE	45	12
Default	PLOT SCALE = 100'	CHECKED JGS	REVISED -					CONTRACT NO. 61F38				
	PLOT DATE = 11/14/2018	DATE -	REVISED -					ILLINOIS FED. AID PROJECT				

SCALE: 1" = 50'

SHEET 4 OF 4 SHEETS

STA. 82+00 TO STA. 108+09.47