


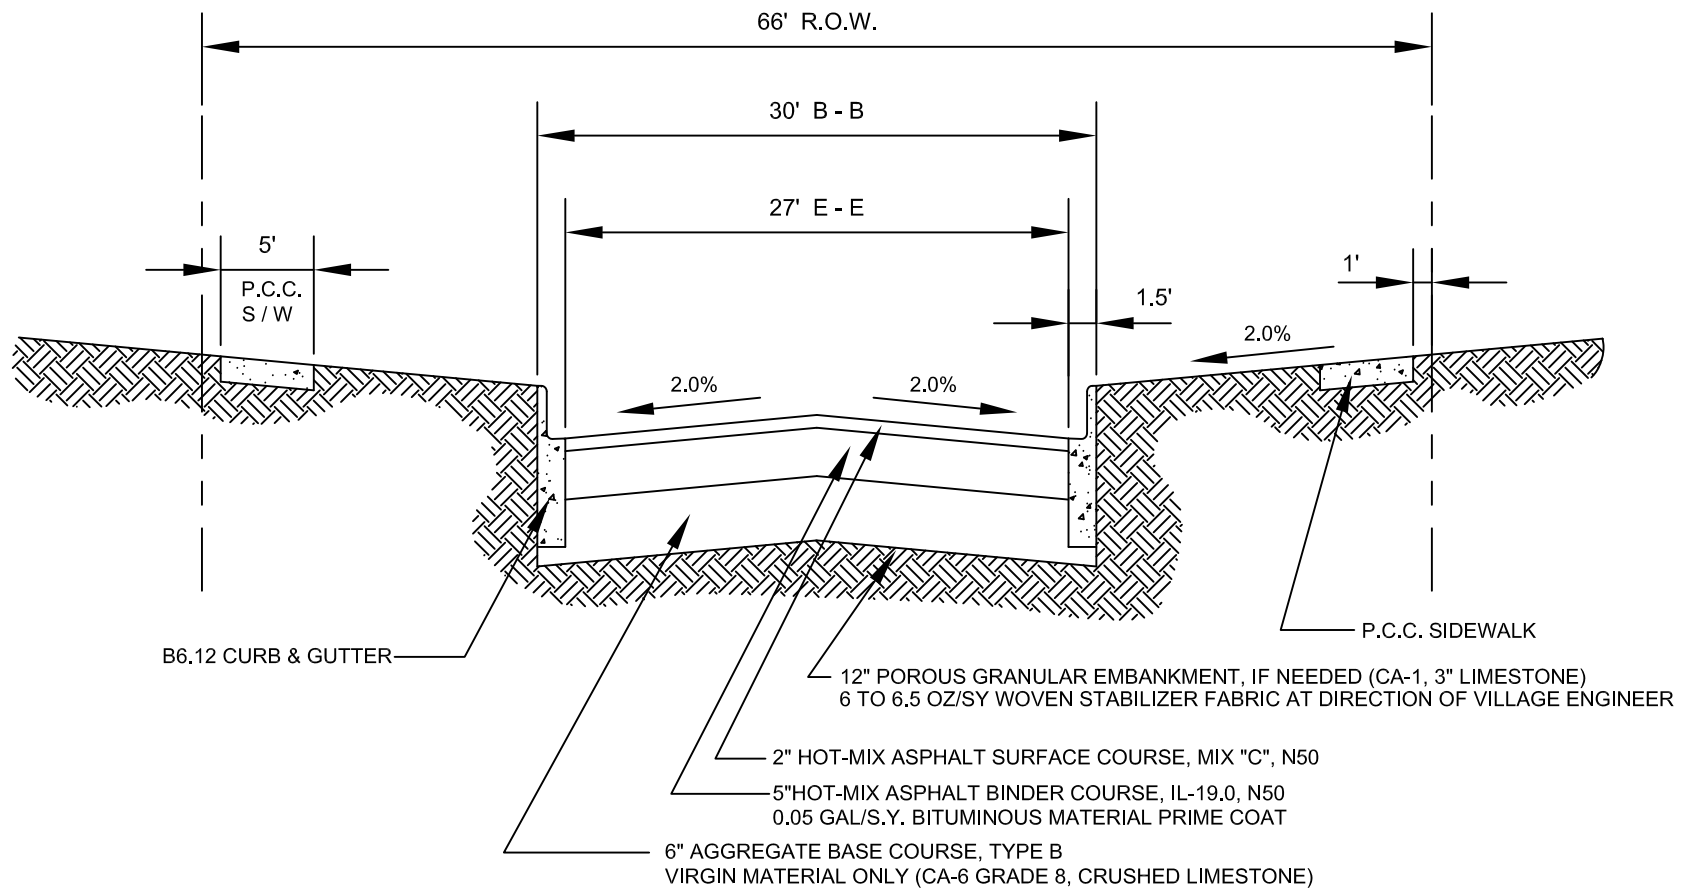

VILLAGE OF BENSENVILLE
12 S. CENTER STREET
BENSENVILLE, IL 60106
WWW.BENSENVILLE.IL.US

TYPICAL LOCAL ROAD PAVEMENT SECTION STANDARD

VILLAGE OF BENSENVILLE SPECIFICATIONS AND DETAILS	REVISIONS	
FILE LOCATION		
G:\ENGINEERING\ STANDARDS\ NEW STANDARDS\ROADWAY		