


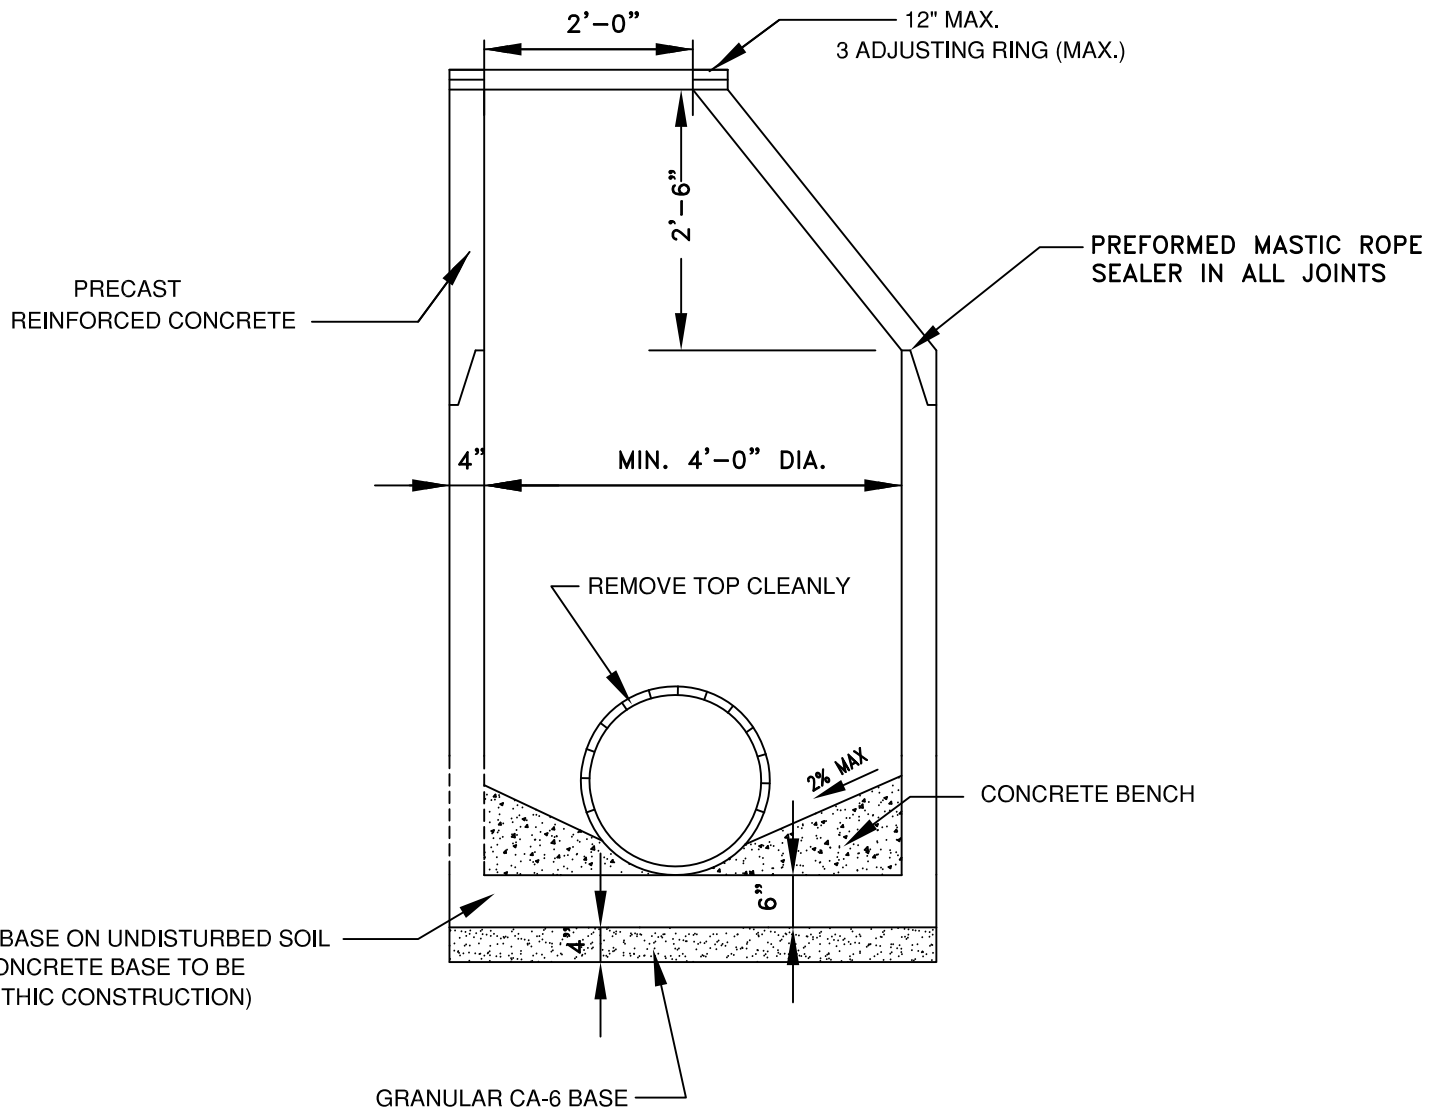

VILLAGE OF BENSENVILLE
12 S. CENTER STREET
BENSENVILLE, IL 60106
WWW.BENSENVILLE.IL.US

STORM MANHOLE STANDARD

VILLAGE OF BENSENVILLE SPECIFICATIONS AND DETAILS	REVISIONS	
	FILE LOCATION	
	G:\ENGINEERING\STANDARDS\ NEW STANDARDS\STORM	